


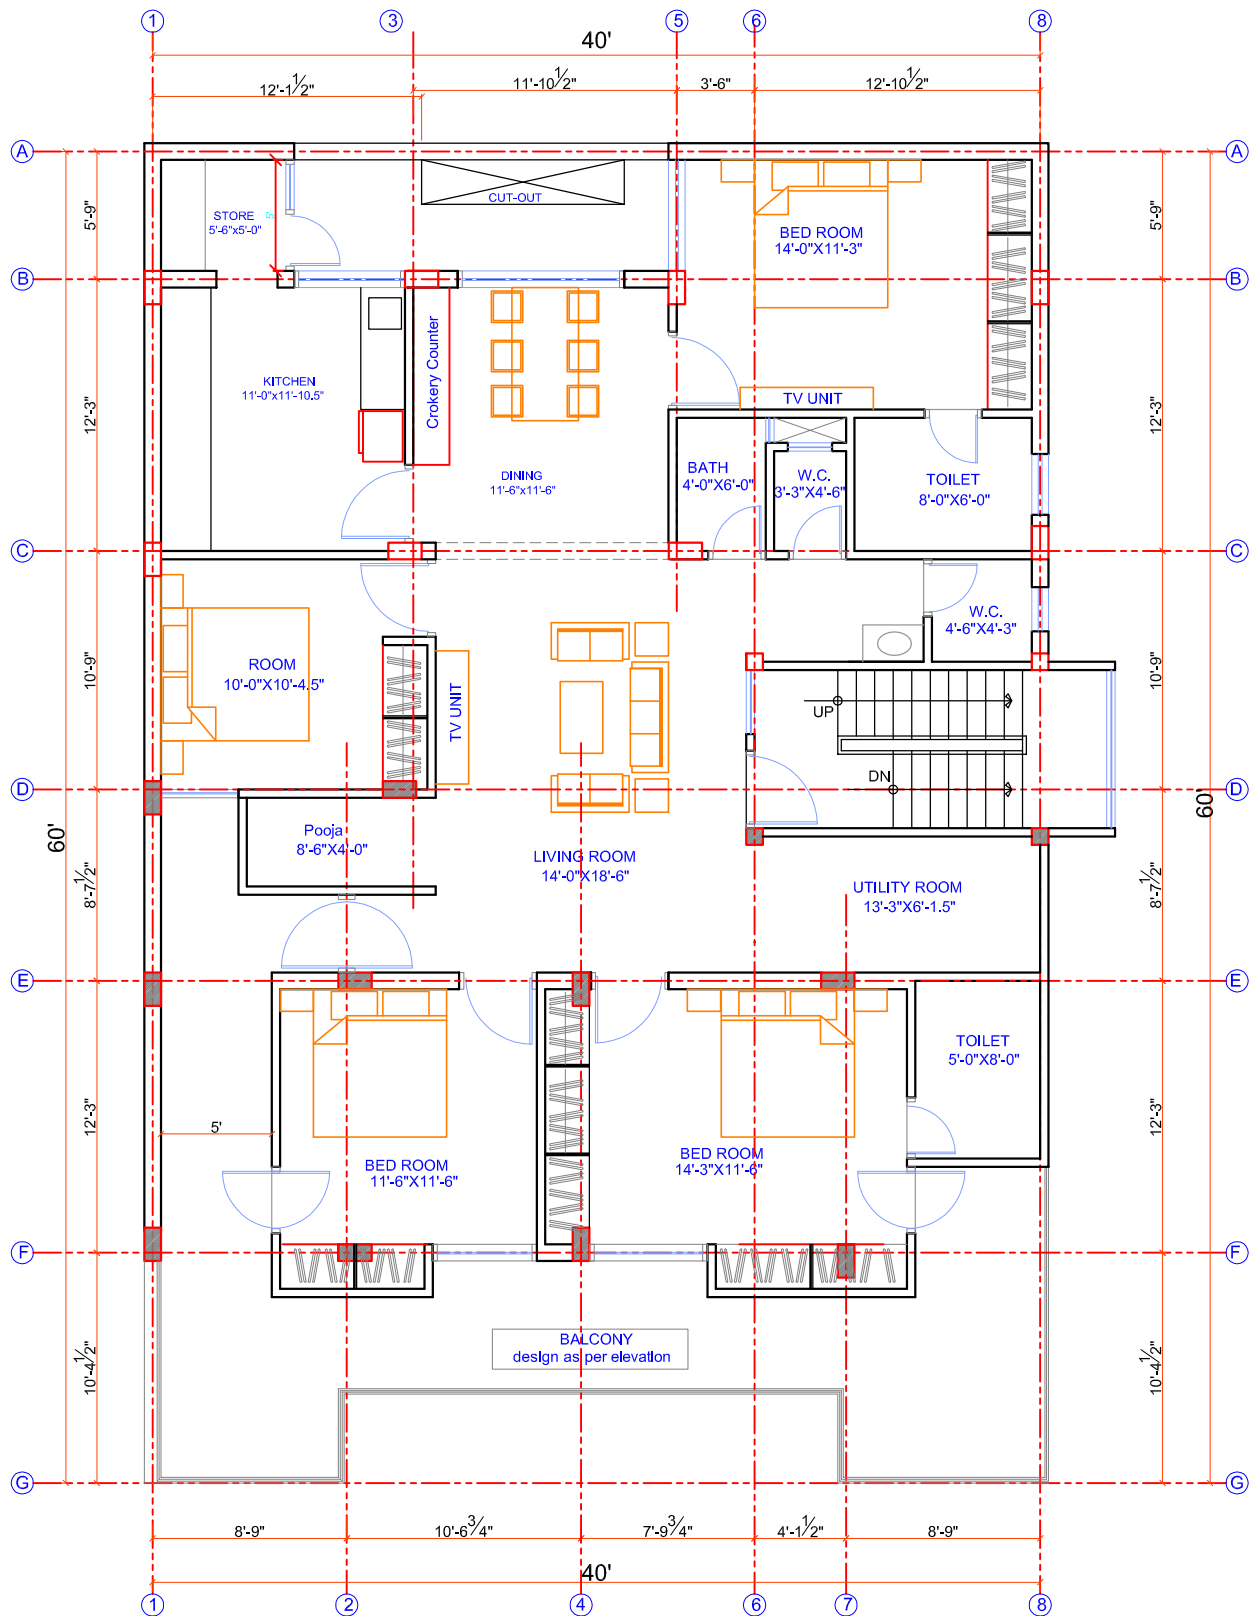

DRG. NO. PROJECT NO.	CLIENT: RESIDENCE FOR MR.	DATE- 15.08.2016	NO.	DATE	REVISION	NO.	DATE	REVISION
		SCALE	1			5		
	NAME OF DRAWING: FIRST FLOOR PLAN	DRN. RINKI	2			6		
		CHD. SUMIT	3			7		
	TITLE: PROPOSAL LAYOUT	APPD. RAJENDRA	4			8		

SHELTER

ARCHITECTURE + INTERIORS
E-10/83, SECTOR-10, CHITRACOOT SCHEME,
VAISHALI NAGAR, JAIPUR, RAJASTHAN.
PHONE NO. 9829195424
E-MAIL ID - shelter.rajendra@gmail.com

THIS DRAWING IS THE PROPERTY OF SHELTER ARCHITECTS. IT SHALL NOT BE COPIED OR REPRODUCED WITHOUT THEIR WRITTEN PERMISSION. FOR MADE KNOWN TO A THIRD PARTY. THE INFORMATION IS GIVEN ON THE UNDERSTANDING THAT NO PARTY THEREOF SHALL BE DELEGATED FOR THE PURPOSE OTHER THAN THE EXPRESSED PURPOSE.

NORTH:



SIGN.