


- ① Bedroom size = $(100 \text{ ft} \times 80 \text{ ft}) - 9 \times 11$
- ② Hall size = $(180 \text{ ft} \times 20 \text{ ft}) - 7 \times 8$
- ③ Kitchen = $56 \text{ ft} \times 29$
- ④ Toilet = $28 \text{ ft} \times 29 = 7' \times 4'$

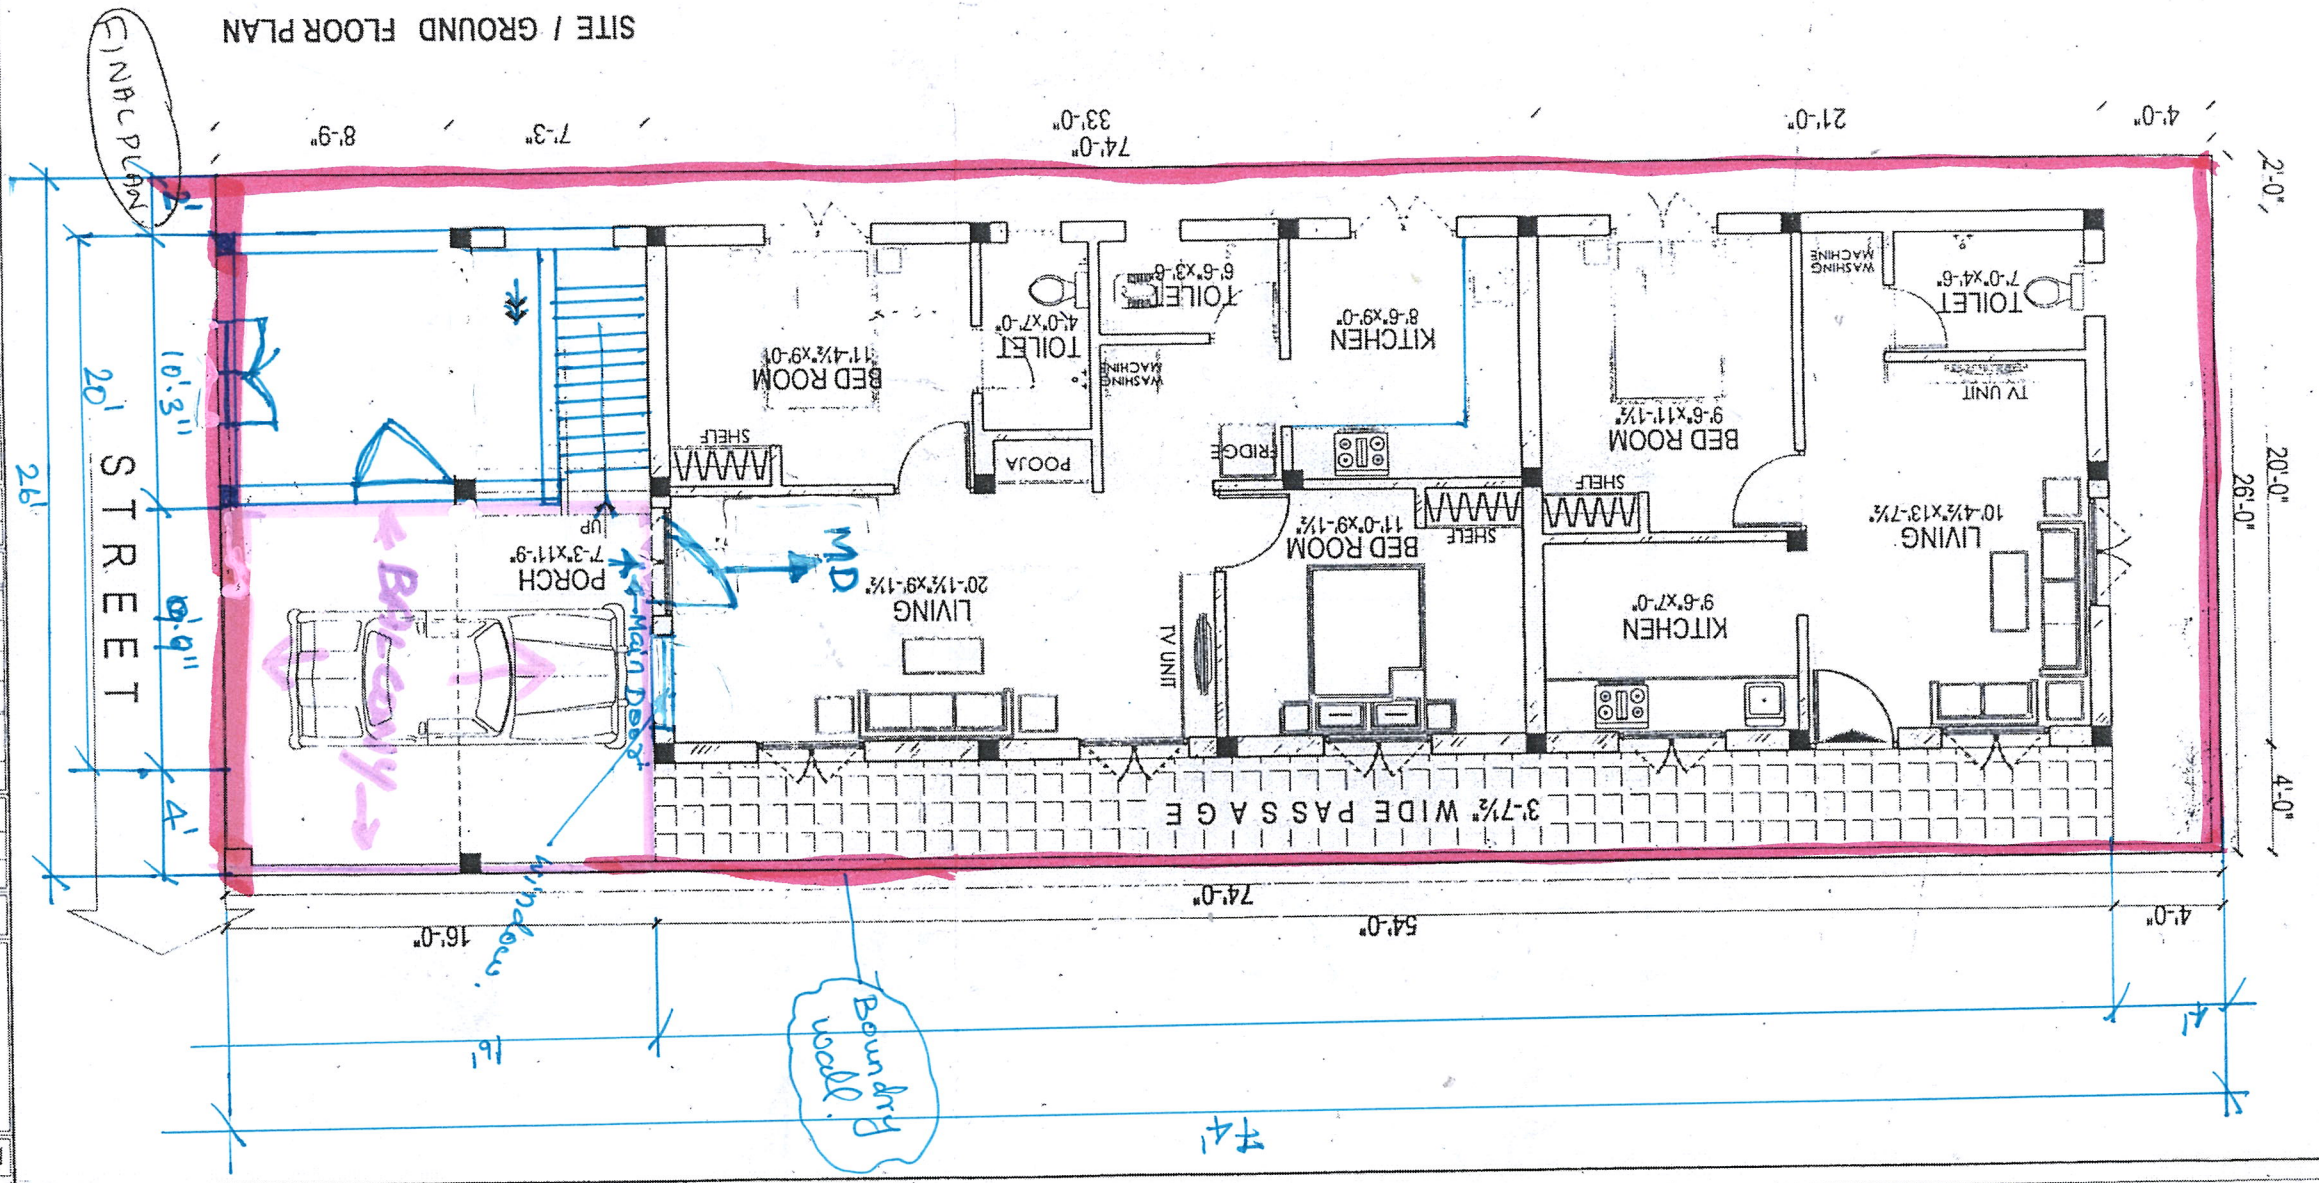

PROJECT

Proposed Residential Building for
"MR. MOHAN PRABHU"
at Thiruvallur.


S.NO	REVISIONS	DATE
1.	DRAWN ON	07-02-2016

BUILT UP AREA DETAILS	DESCRIPTION
1470.00 SQ.FT	GROUND FLOOR

SCALE	PROJECT NO	DEVA	NOTES
N.T.S	003		ALL THE REQUIREMENTS TO BE READ AND NOT MISLEADING ANY DISCREPANCY IN DRAWINGS AND SITE CONDITIONS HAS TO BE BROUGHT AND THE DISCREPANCY NOTICE SHOULD BE SUBMITTED BY WORKER



FILE NAME: SYS-F/ONP/RES/TRAMAY/SC PLANS

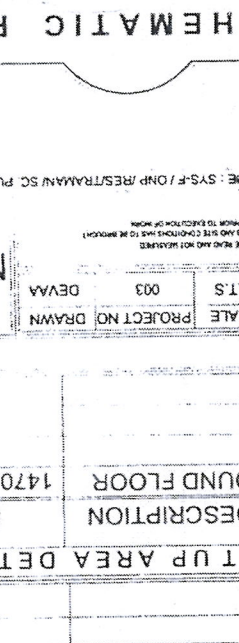

SCHEMATIC PLAN

ENGINEERS

SP CONSTRUCTION

CIVIL ENGINEER

NO-15, GRIH GOMI STREET
PAMMAL, CHENNAI - 600 075

MOBILE NO: 98844 84099, 90925 97442

E-MAIL: patient.spcconstruction@gmail.com