


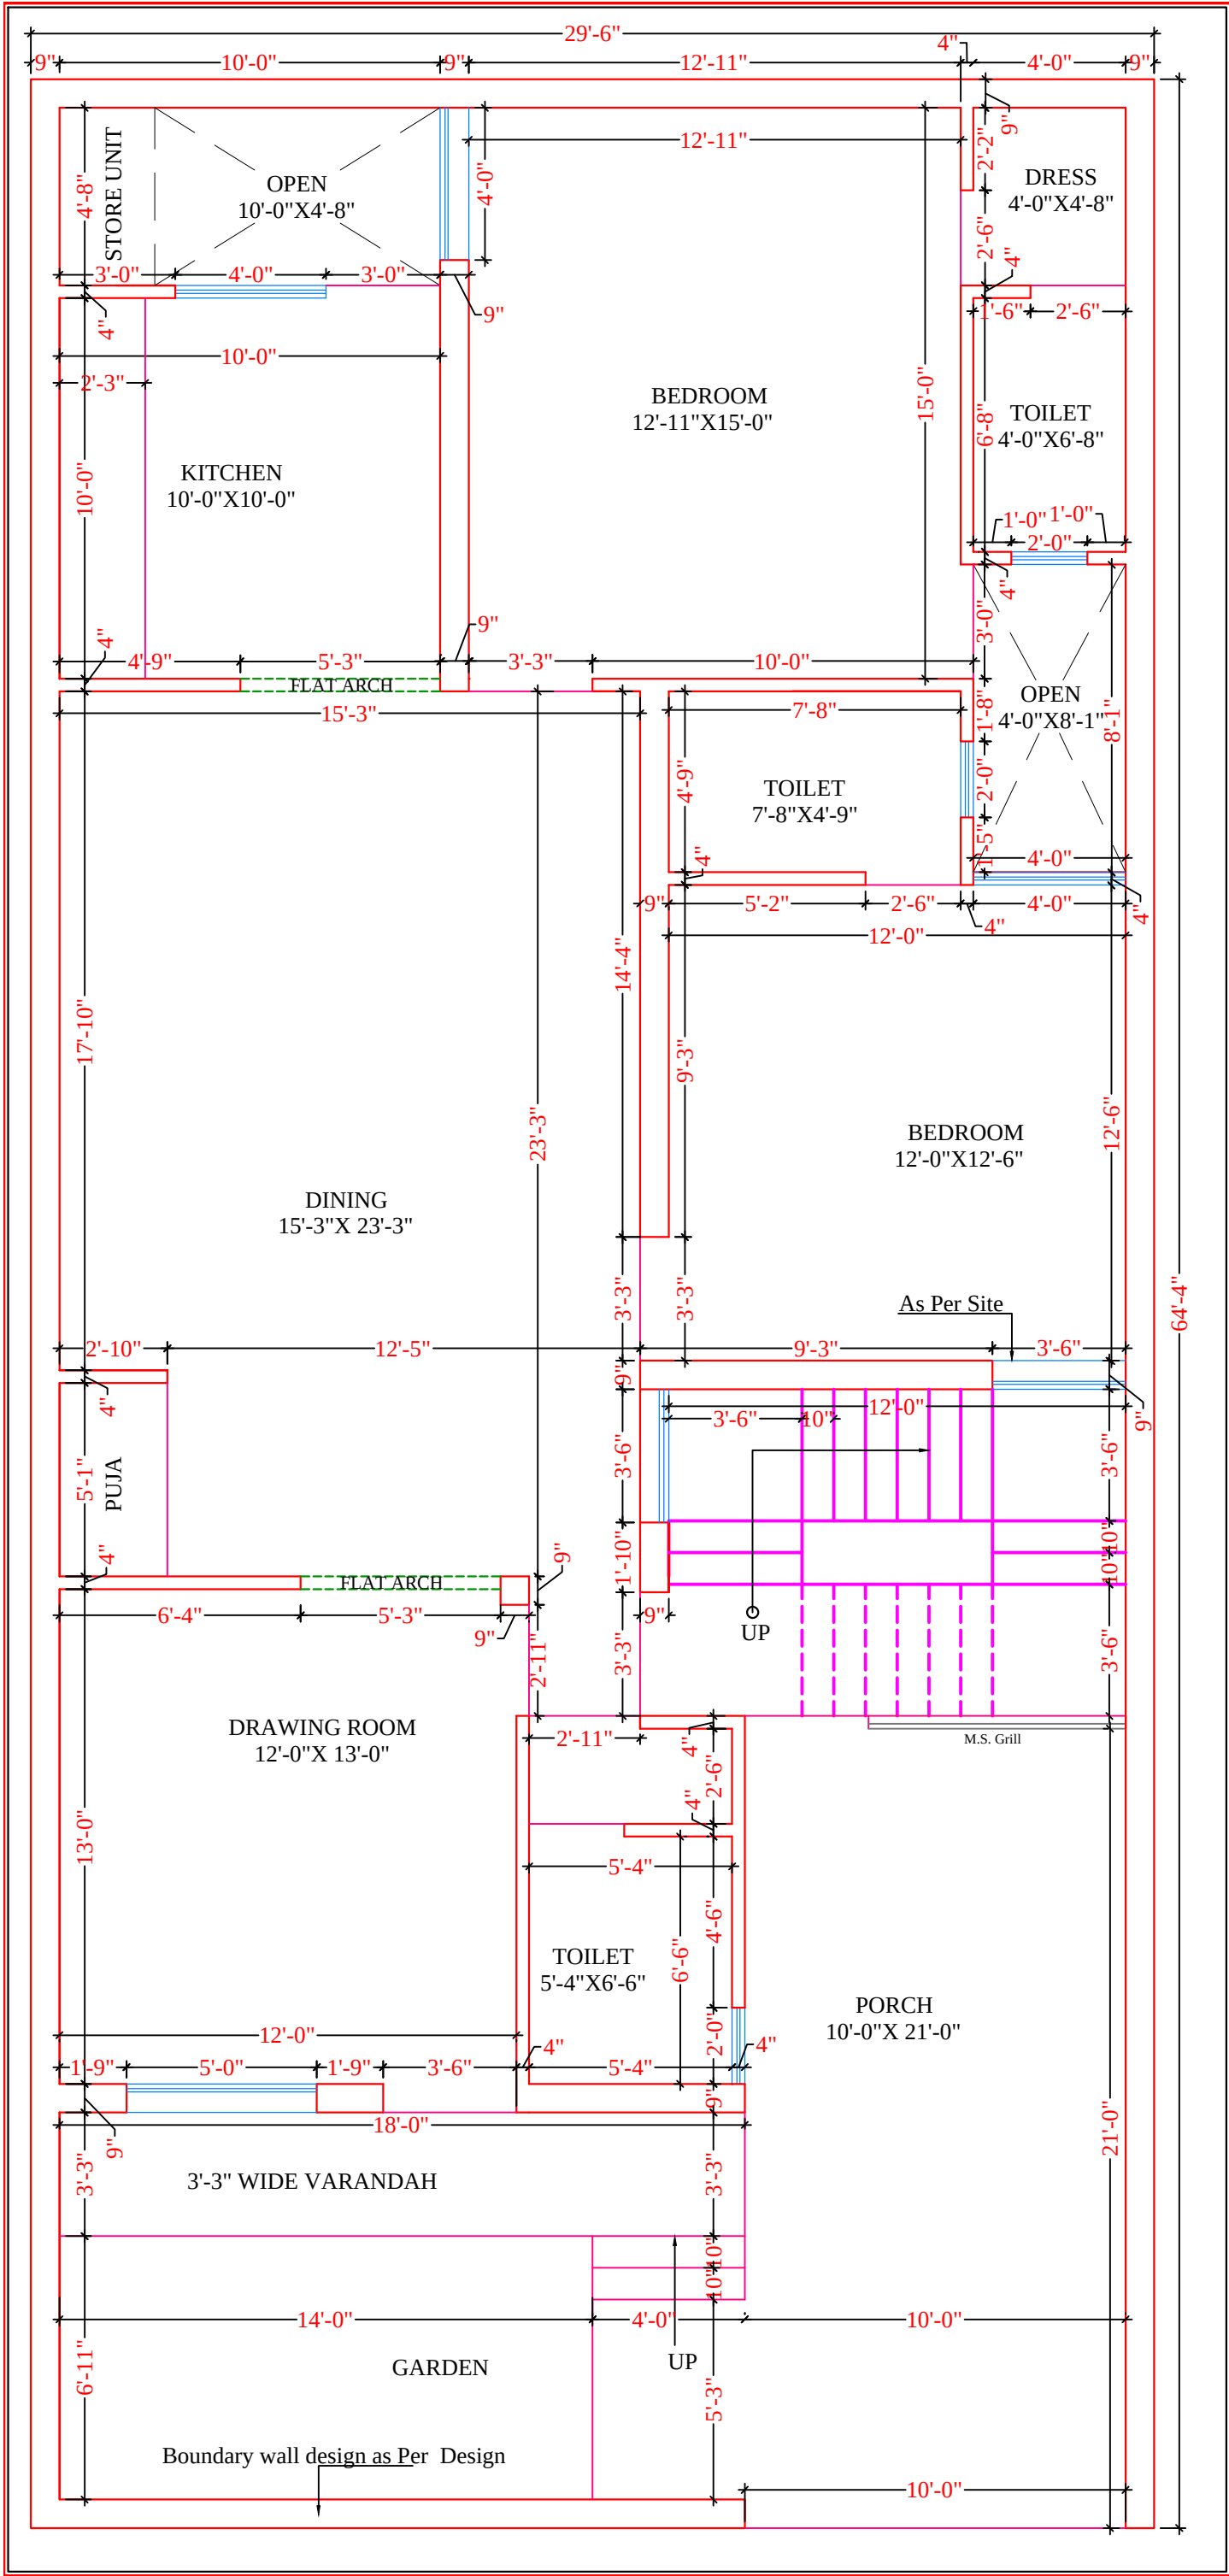

DETAIL DIMENSION OF GROUND FLOOR	CLIENT: Mrs. Kanta Wadhwa	DESIGN	CHECKED BY GAURAV	NORTH	CONCEPT
		ANISH			
	DATE 01-05-2015	DRAWN BY CHANDNI		Architects:	
	SCALE : N.T.S.			CONCEPT ARCHITECTS & CONSULTANTS Engineers/Interior Designers 98870-25718,99505-03032	