




20'.00' WIDE ROAD

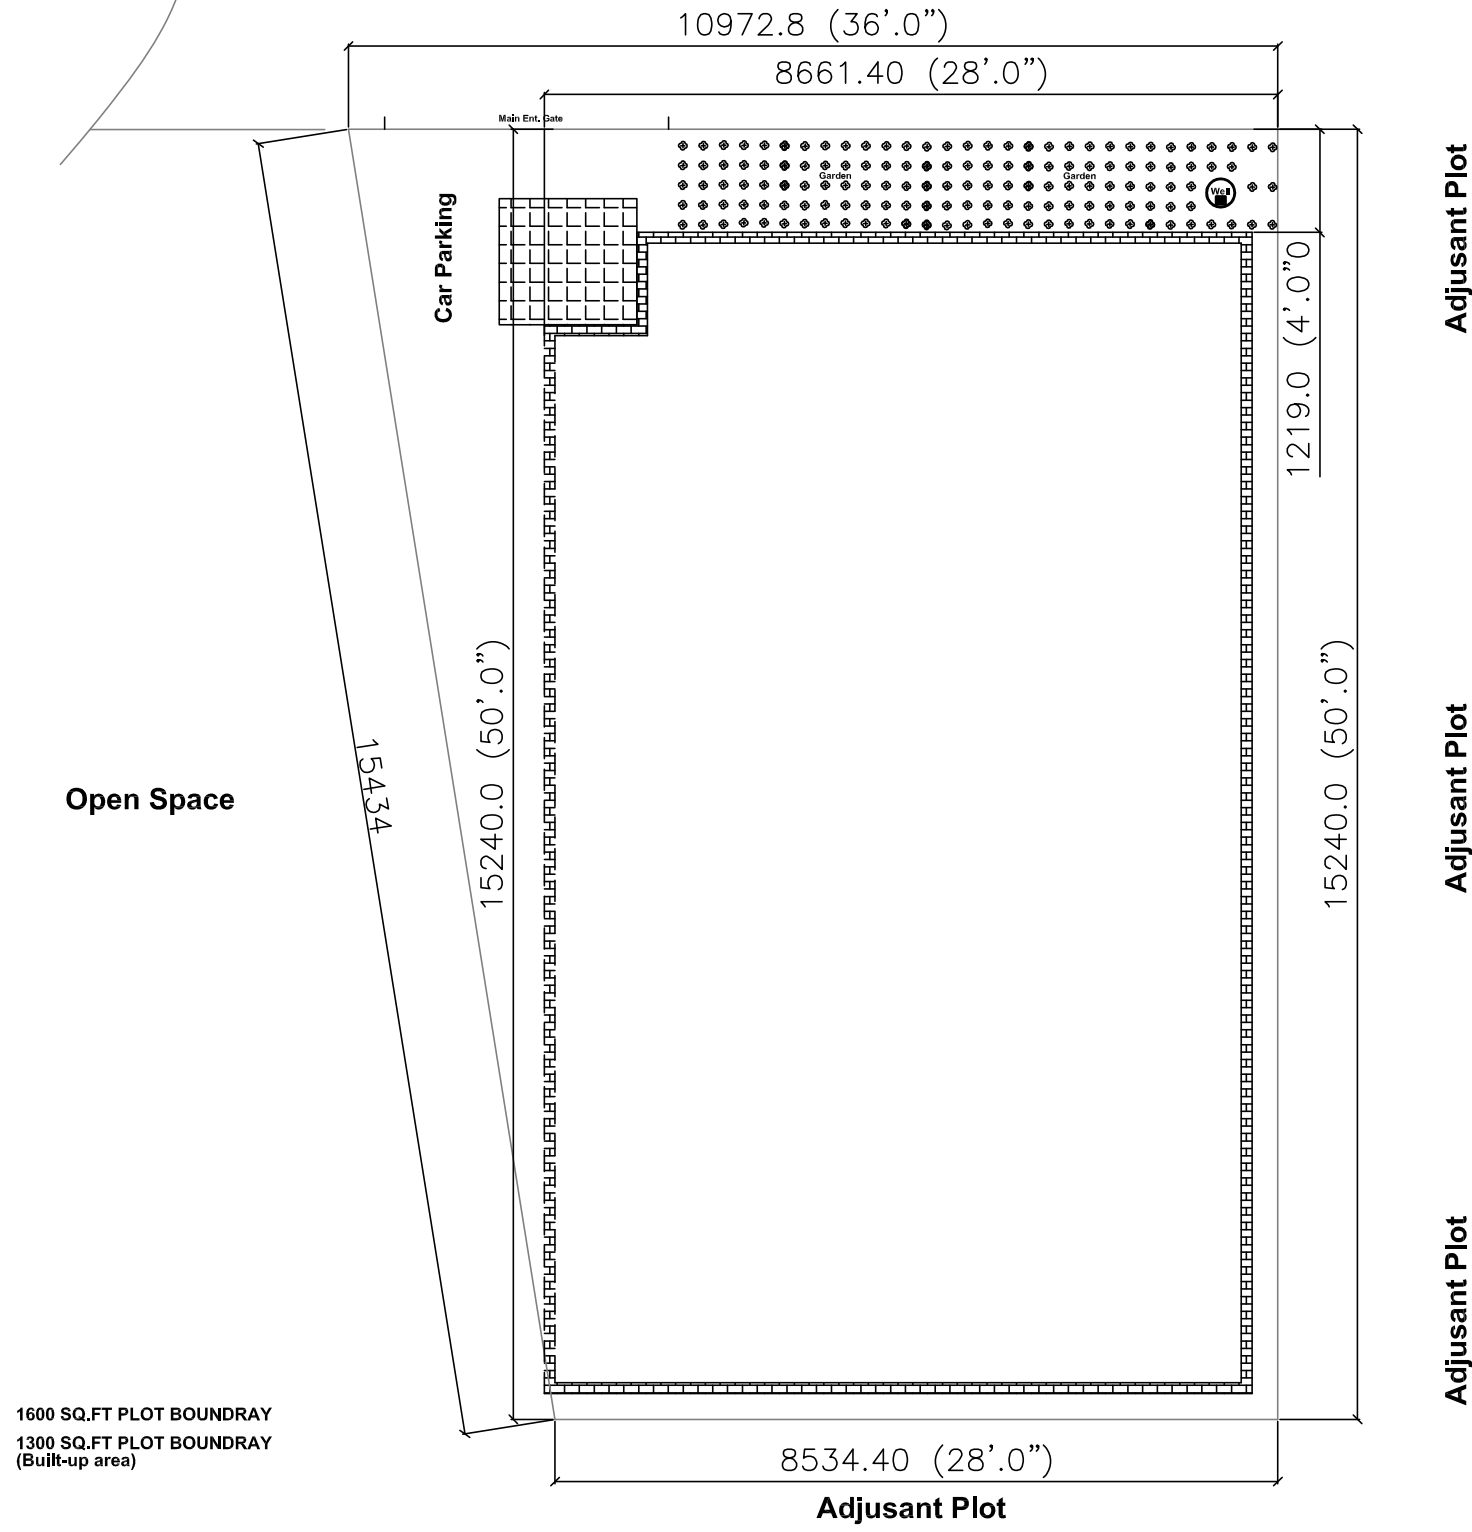

1600 SQ.FT PLOT BOUNDARY
 1300 SQ.FT PLOT BOUNDARY
 (Built-up area)

Requirement:- 1) For Ground Floor Plan-
 front Porch and Bore well + 1 Drawing room + 1 kithcen (with small pooja room) + 2 bed room + 1 toilet/bath.
 2) For First Floor Plan-
 front Balcony +1 Drawing room + 1 kithcen (with small pooja room) + 2 bed room + 2 toilet/bath. + back side gallery

Name:	Nitin P. Kumare	TOTAL AREA OF PLOT- 1600 SQ. FT.
Orientation:	Ground floor & First floor	TYPICAL HOUSE FLOOR PLAN DUPLEX HOUSE - 1300 SQ. FT.
Scale:	NTS	LOCATION: KORADI, NAGPUR (MH)