




PROPOSED RESIDENTIAL BUILDING FOR MR. & MRS. VINAY AT RAJANGUNTE, BANGALORE

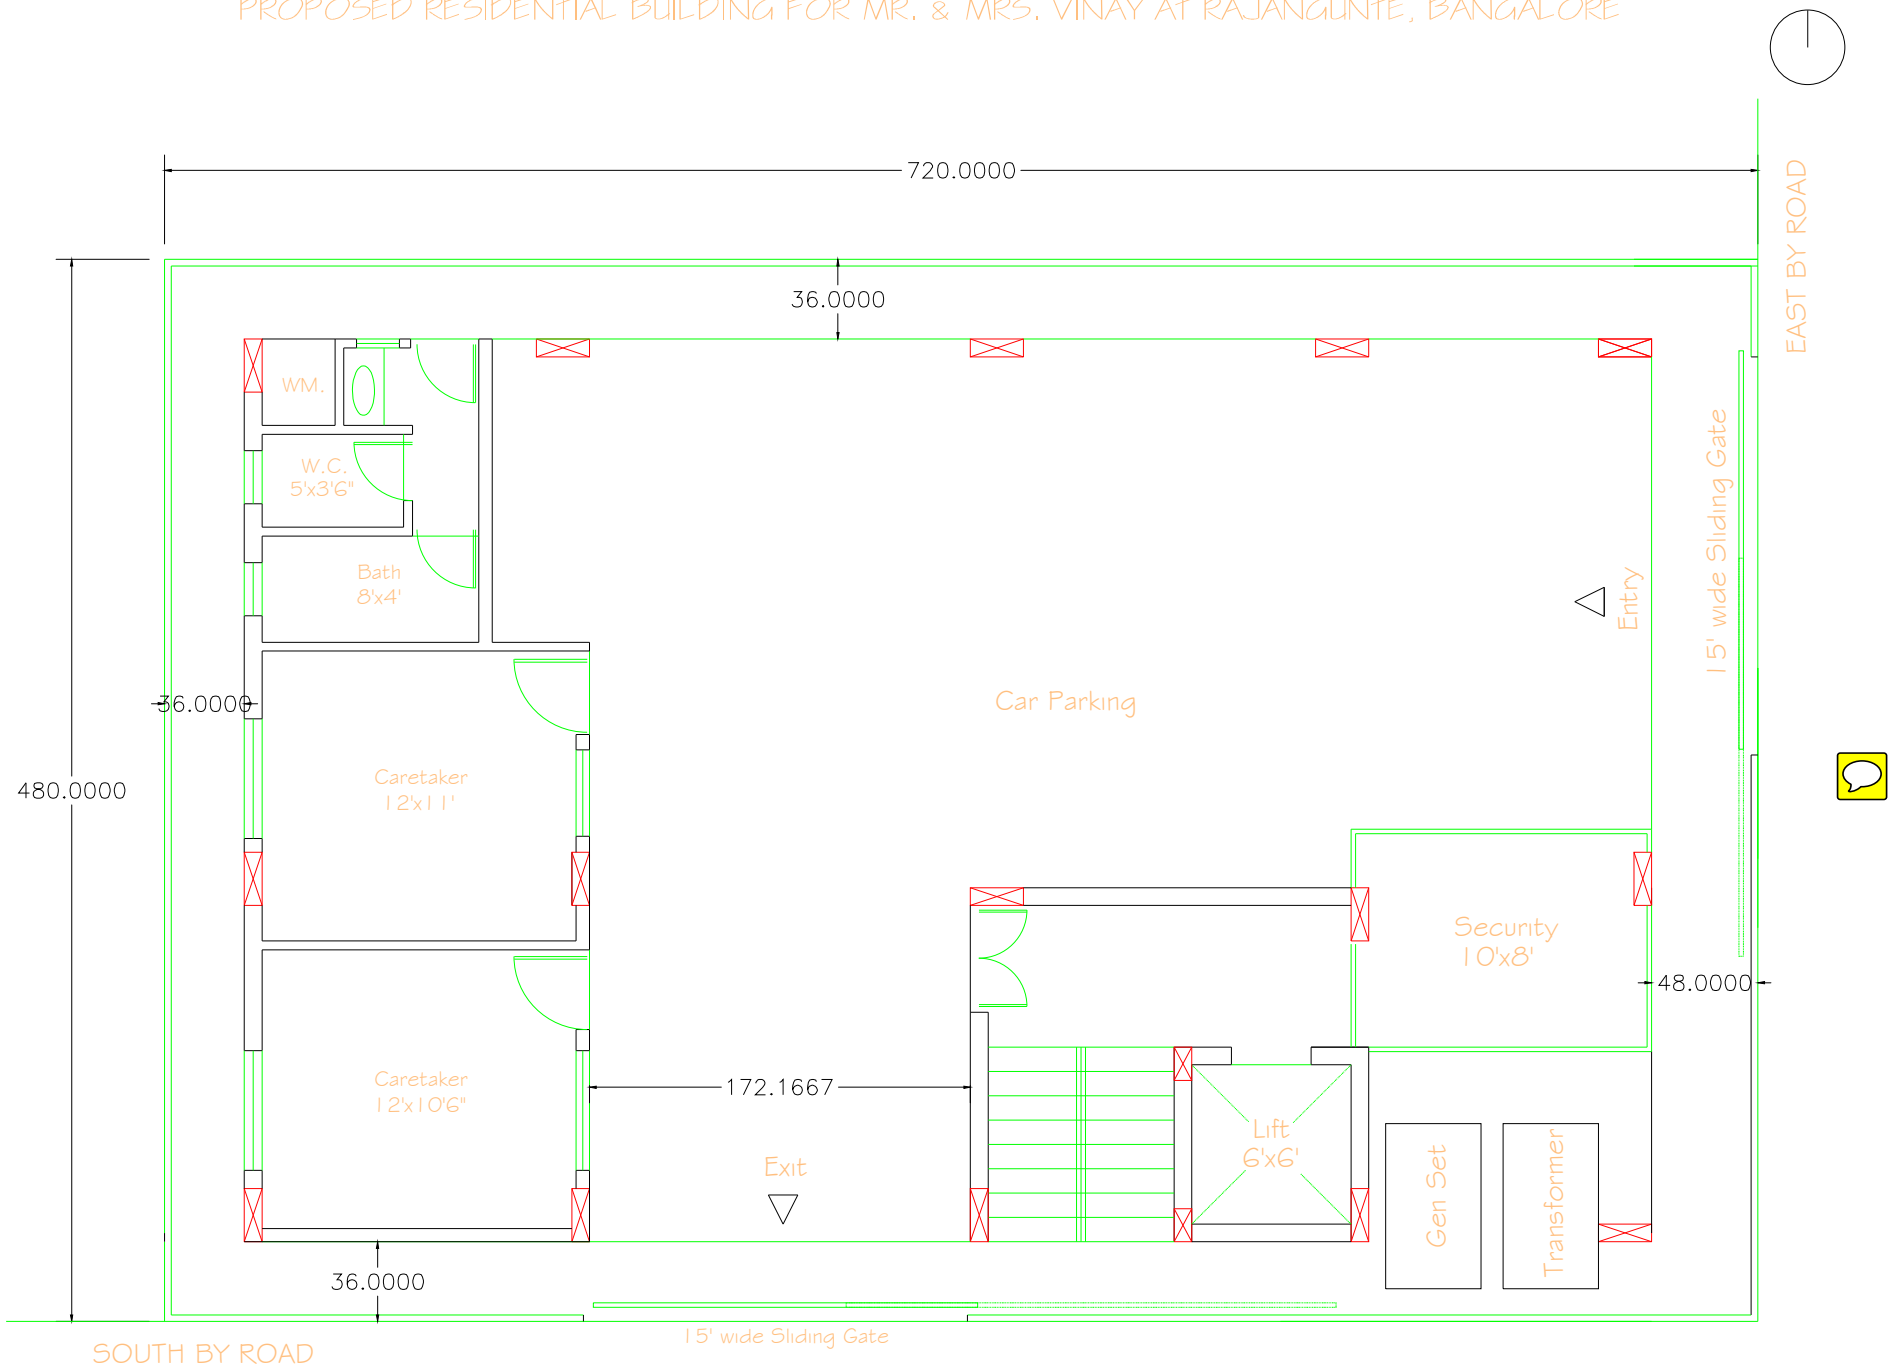


STILT FLOOR PLAN

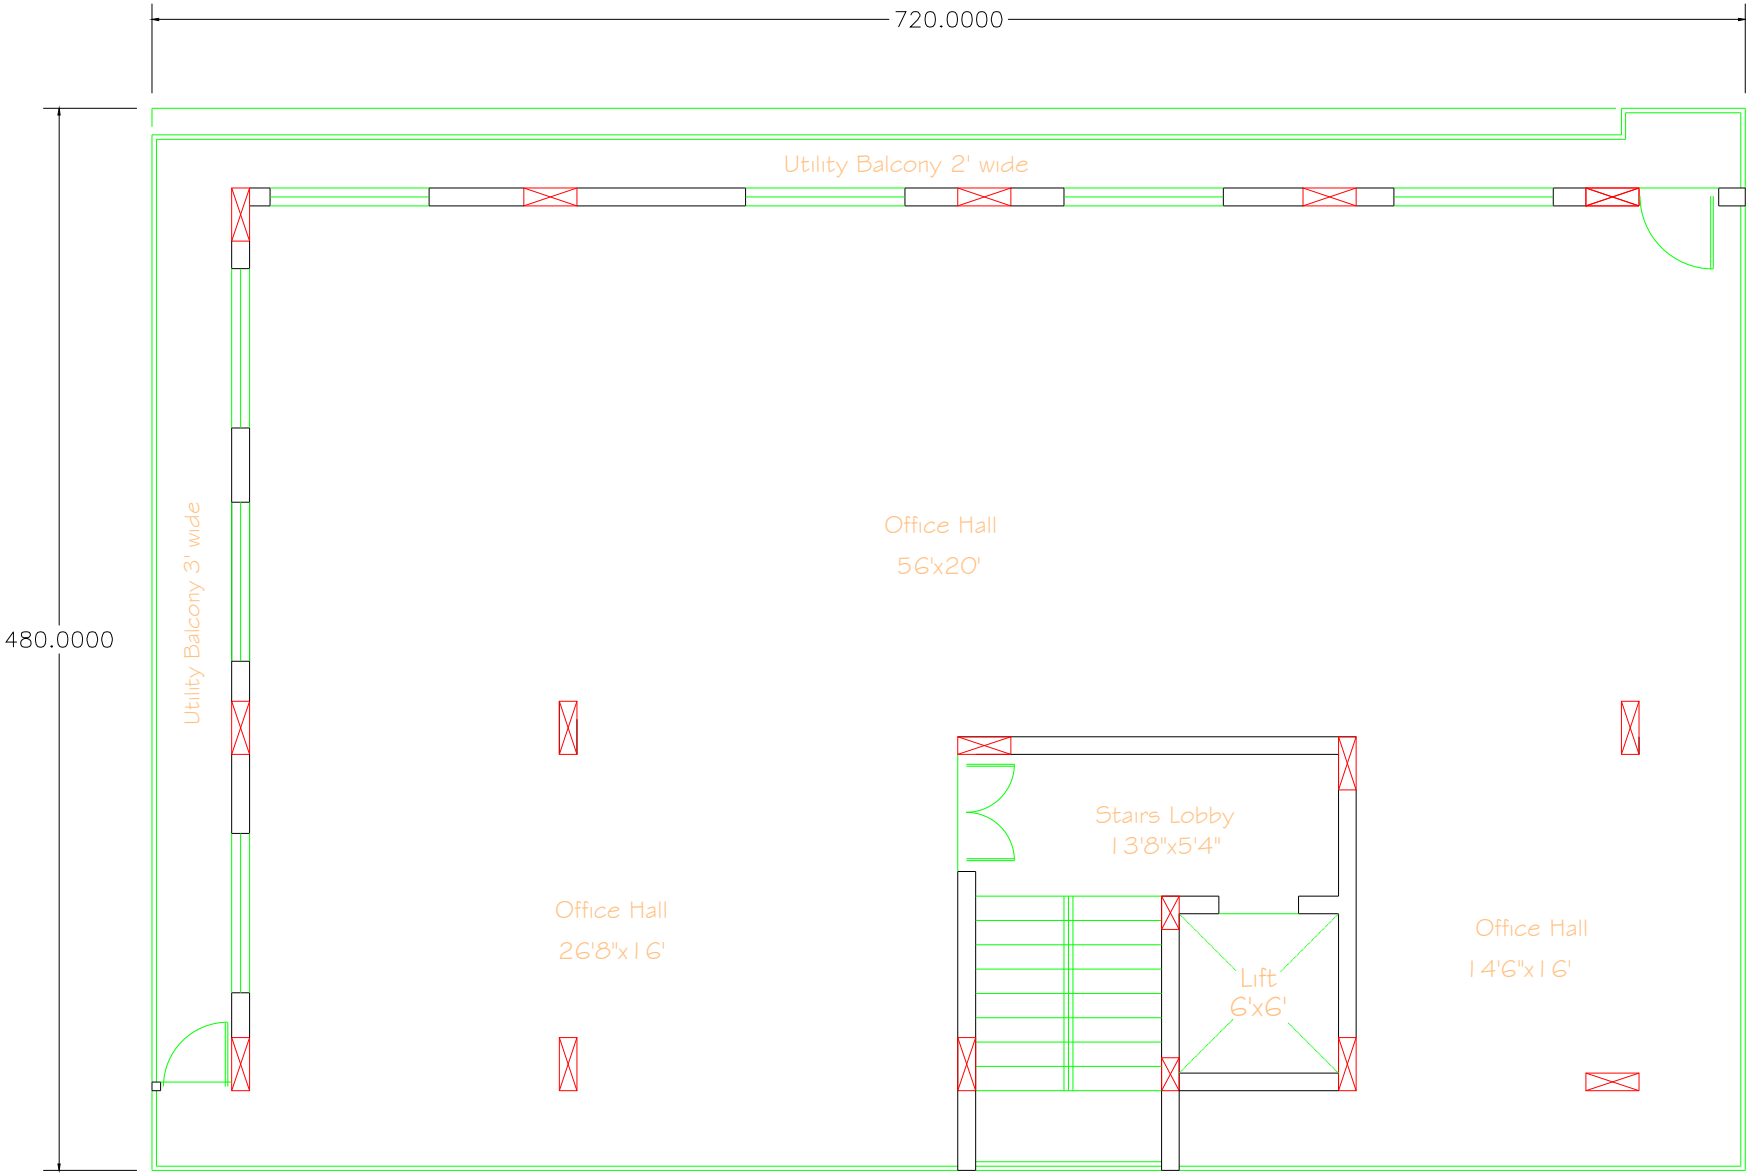


GROUND & FIRST FLOOR PLAN

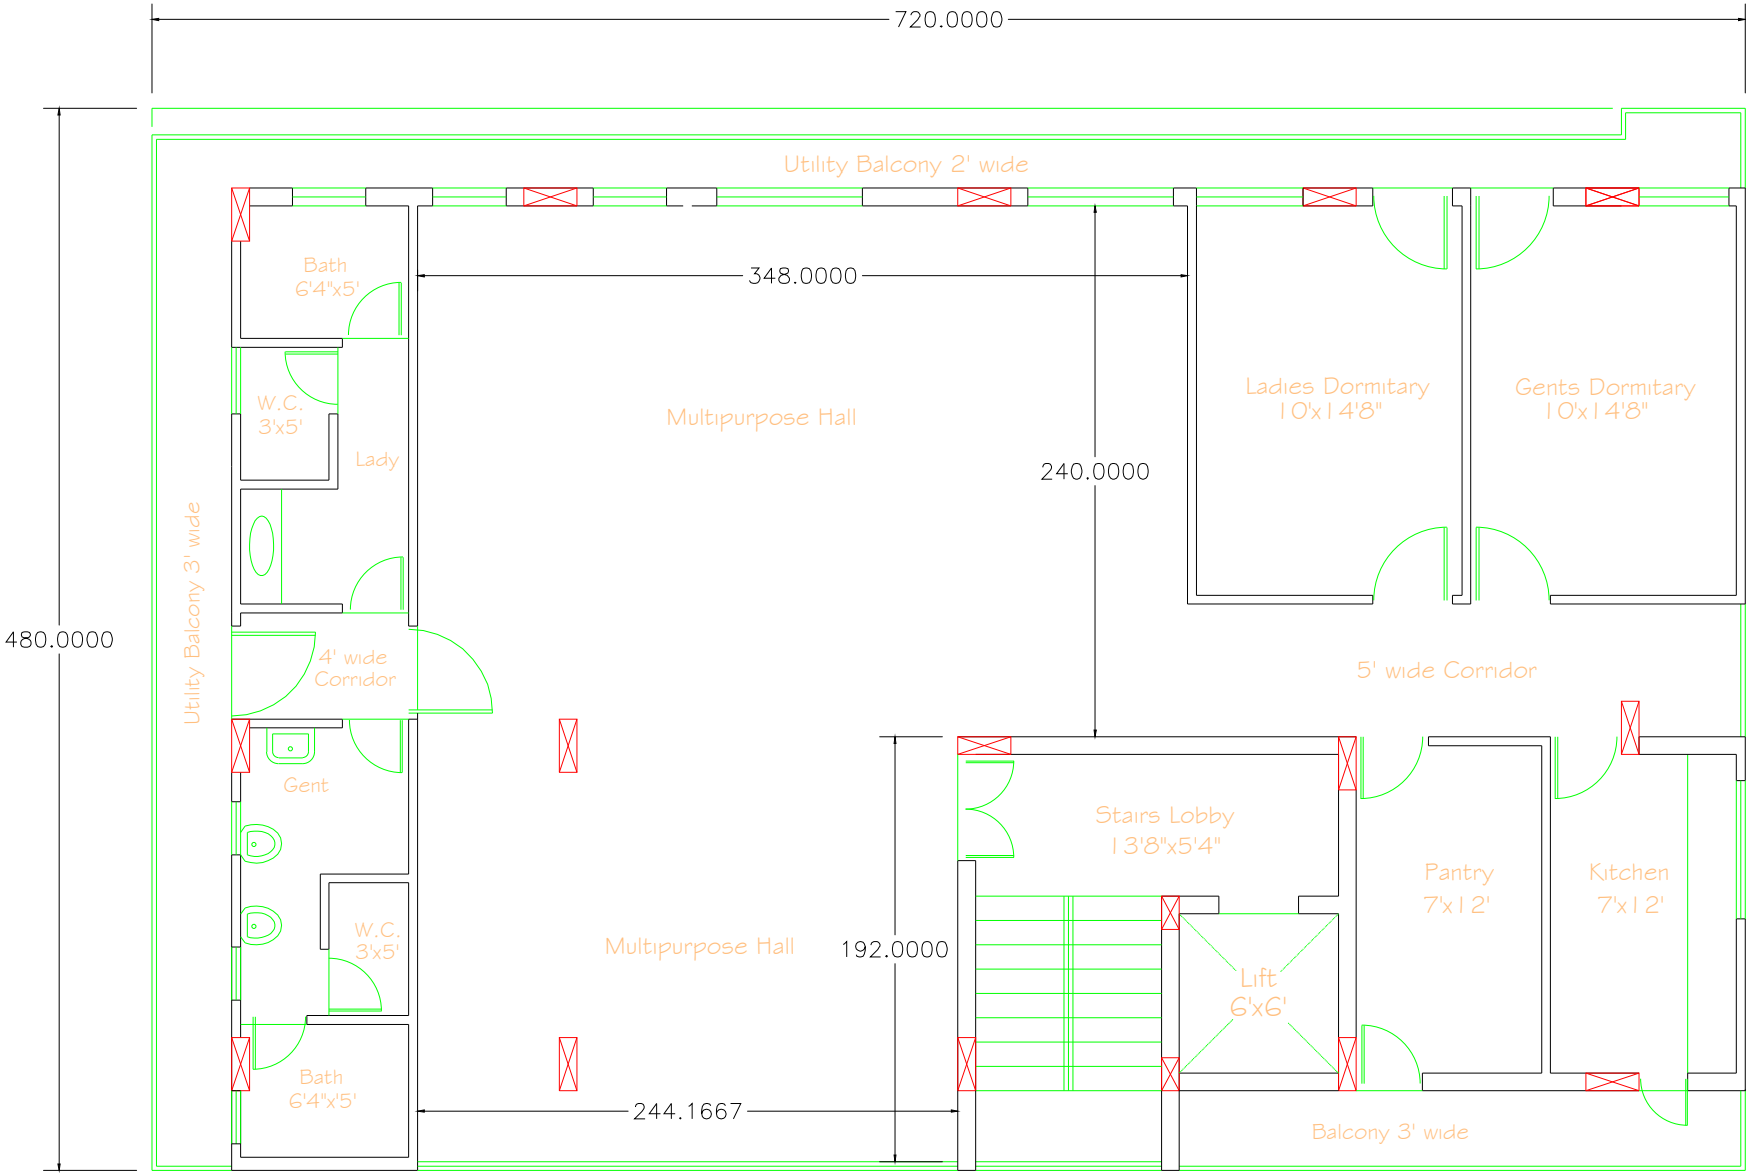


SECOND FLOOR PLAN

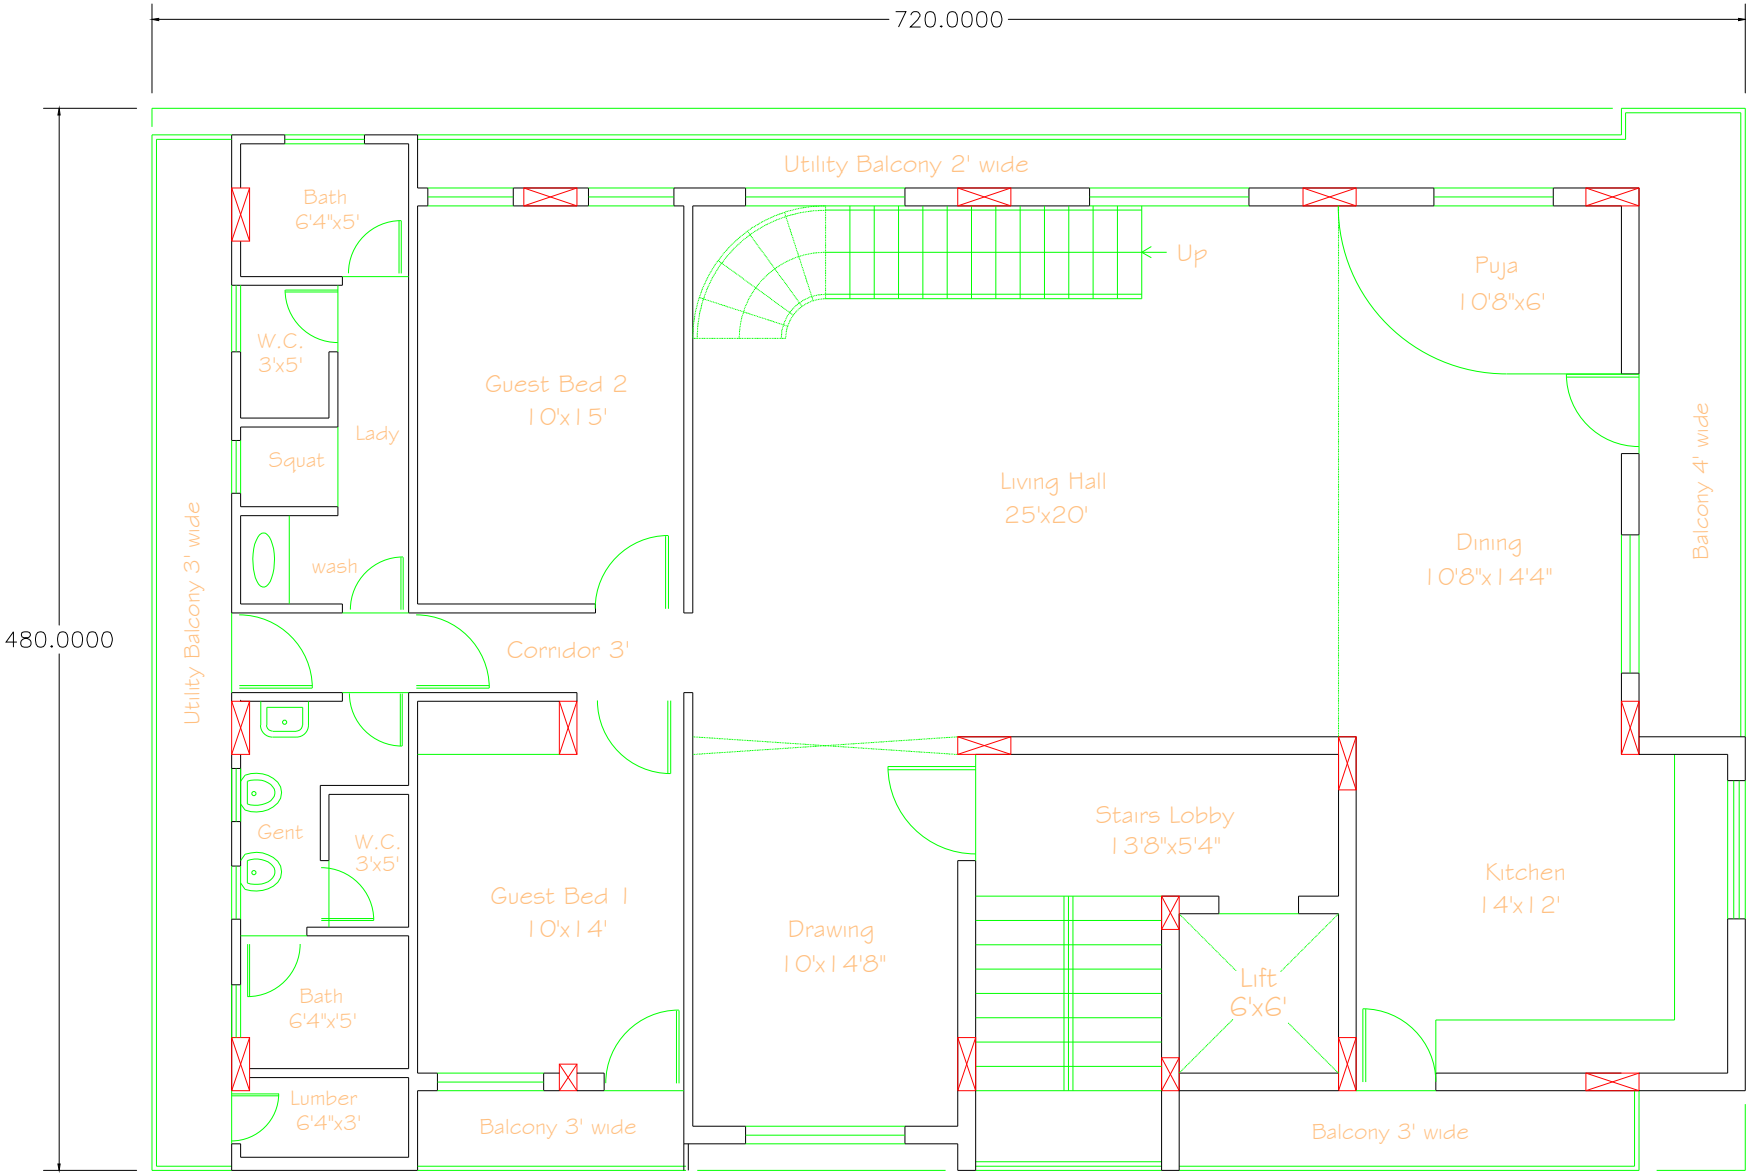

THIRD FLOOR PLAN

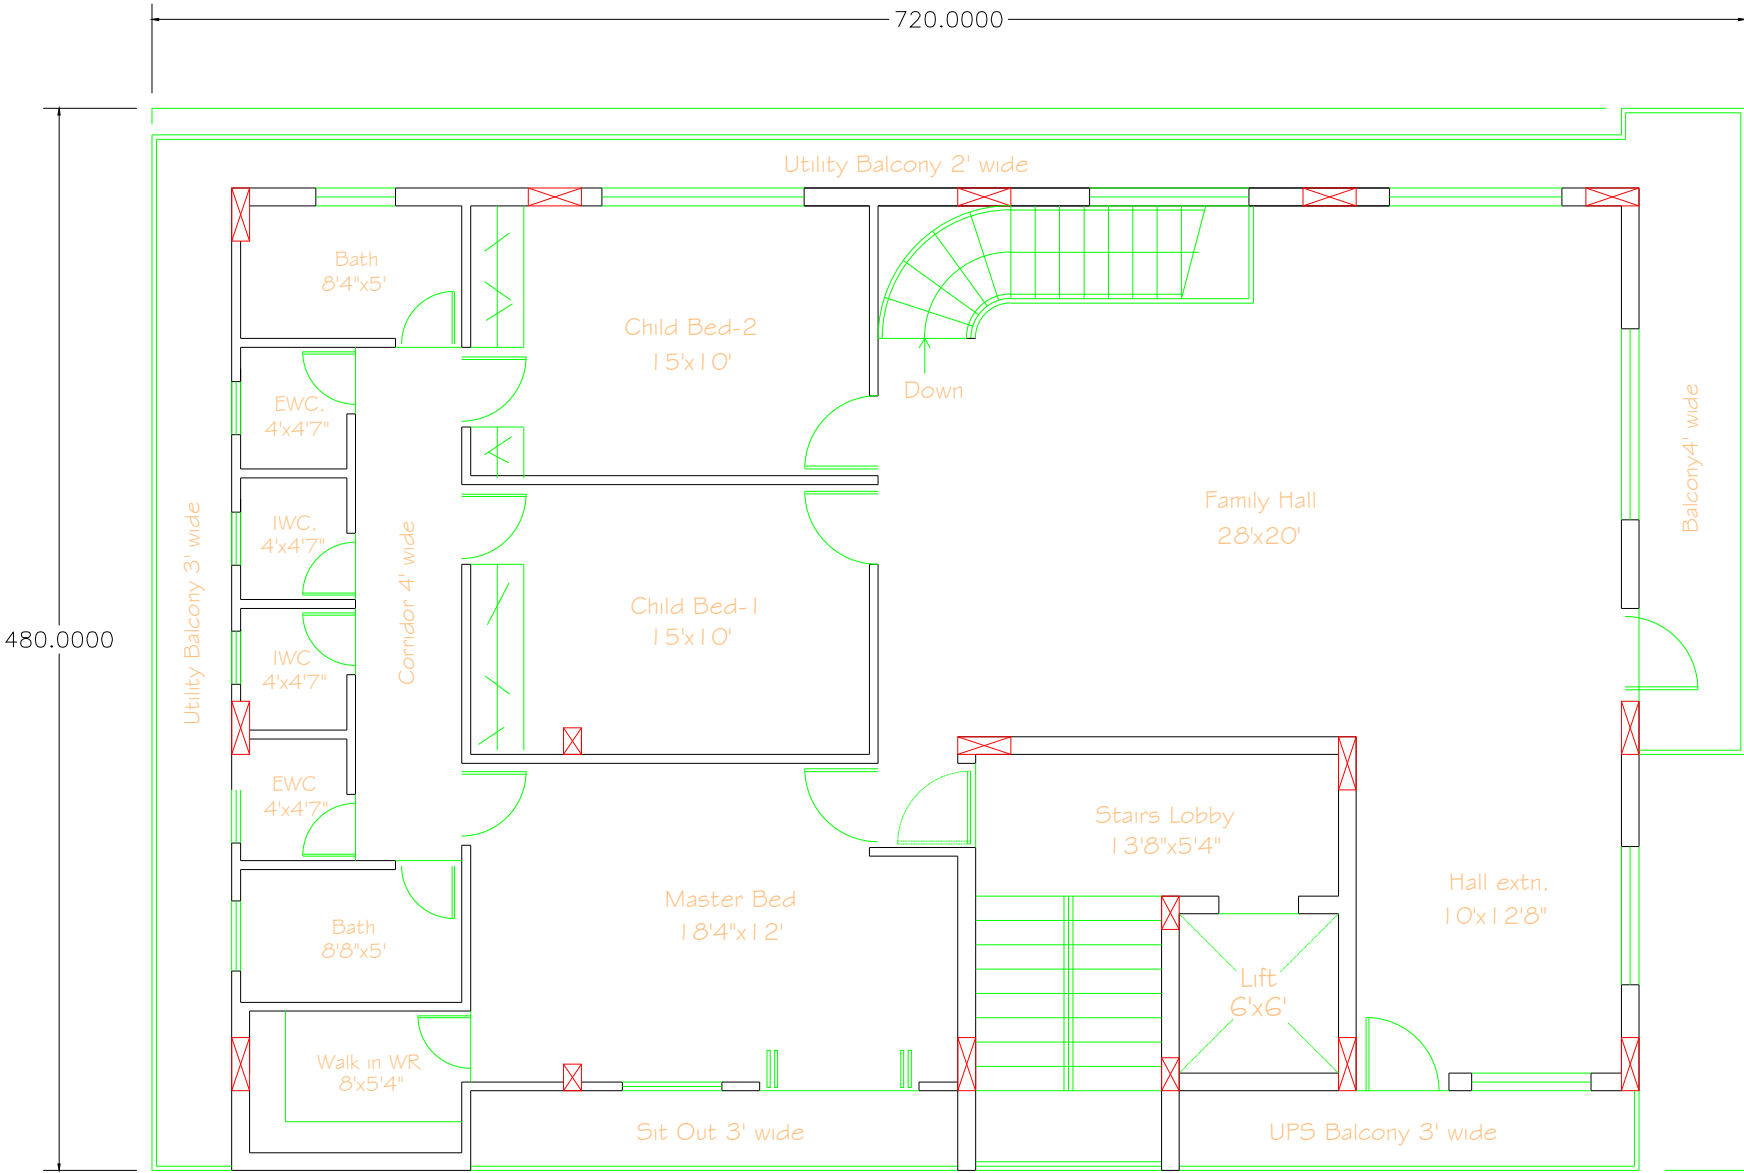

FOURTH FLOOR PLAN

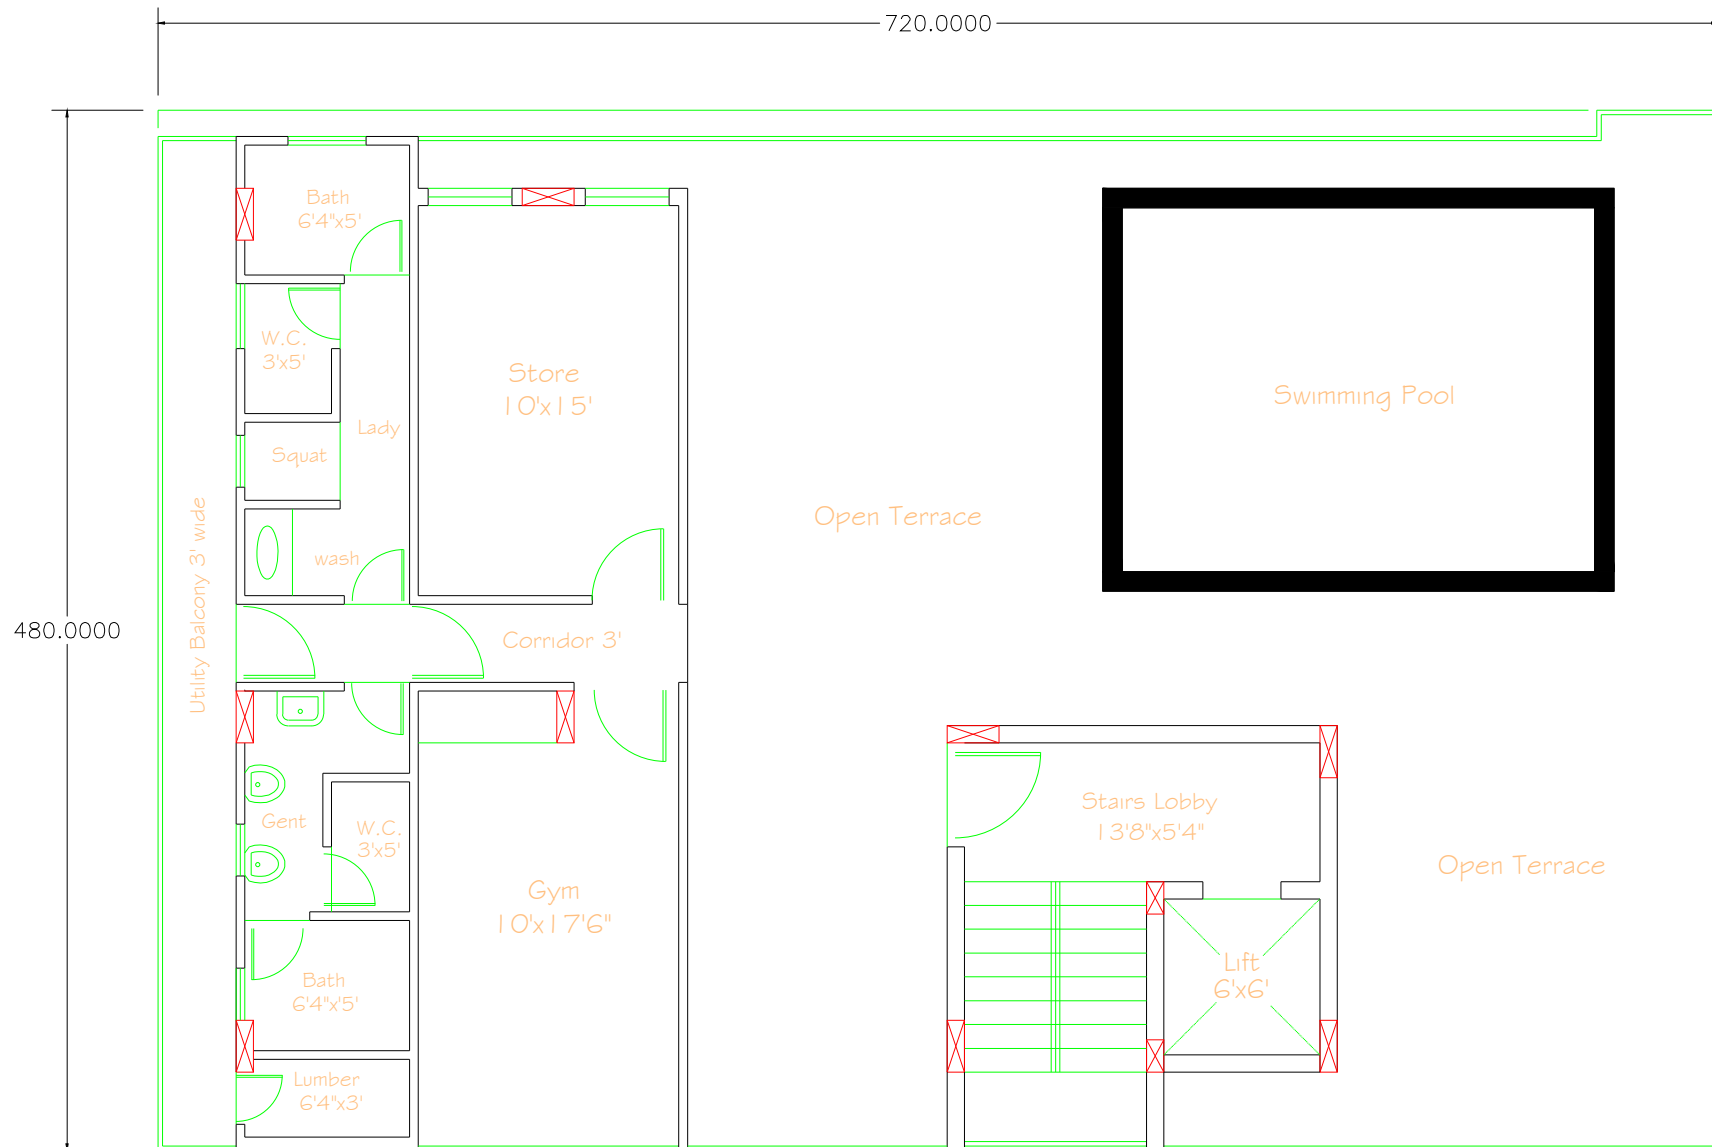

TERRACE FLOOR PLAN