



# Plan of a Building At Kavalayoor For Mr. Sreekumar .

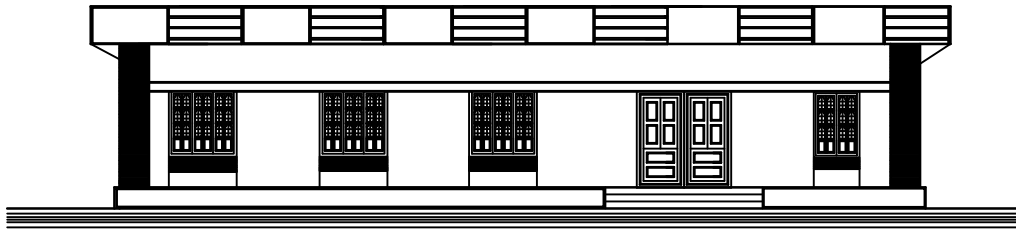

ELEVATION

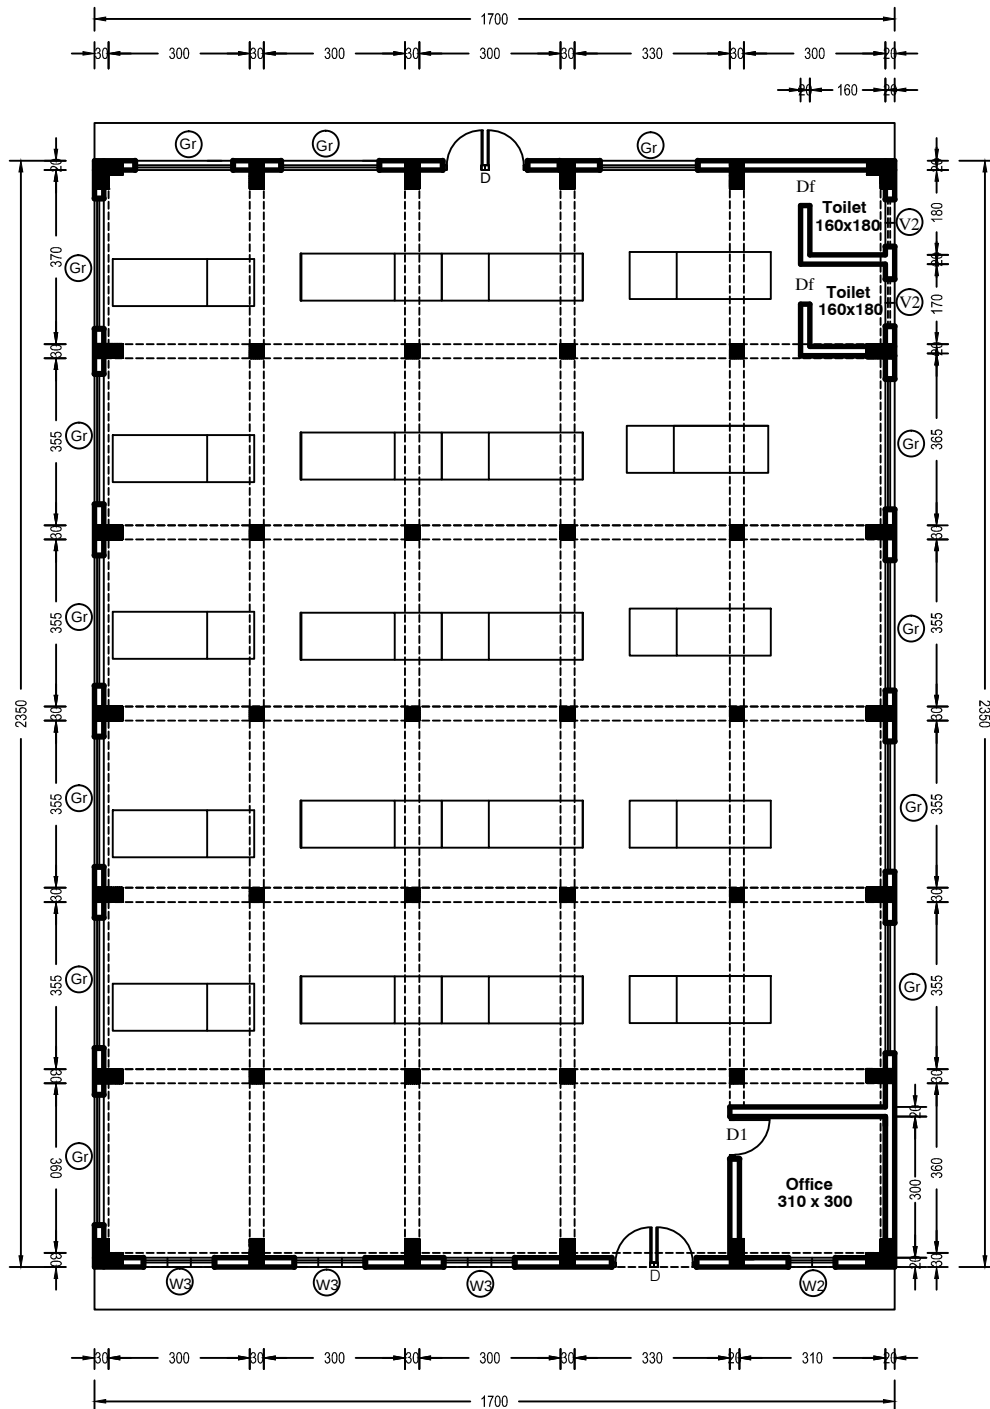

Plan

Plinth Area .....399.50 sq.m ( 4298.62 sq.ft )