


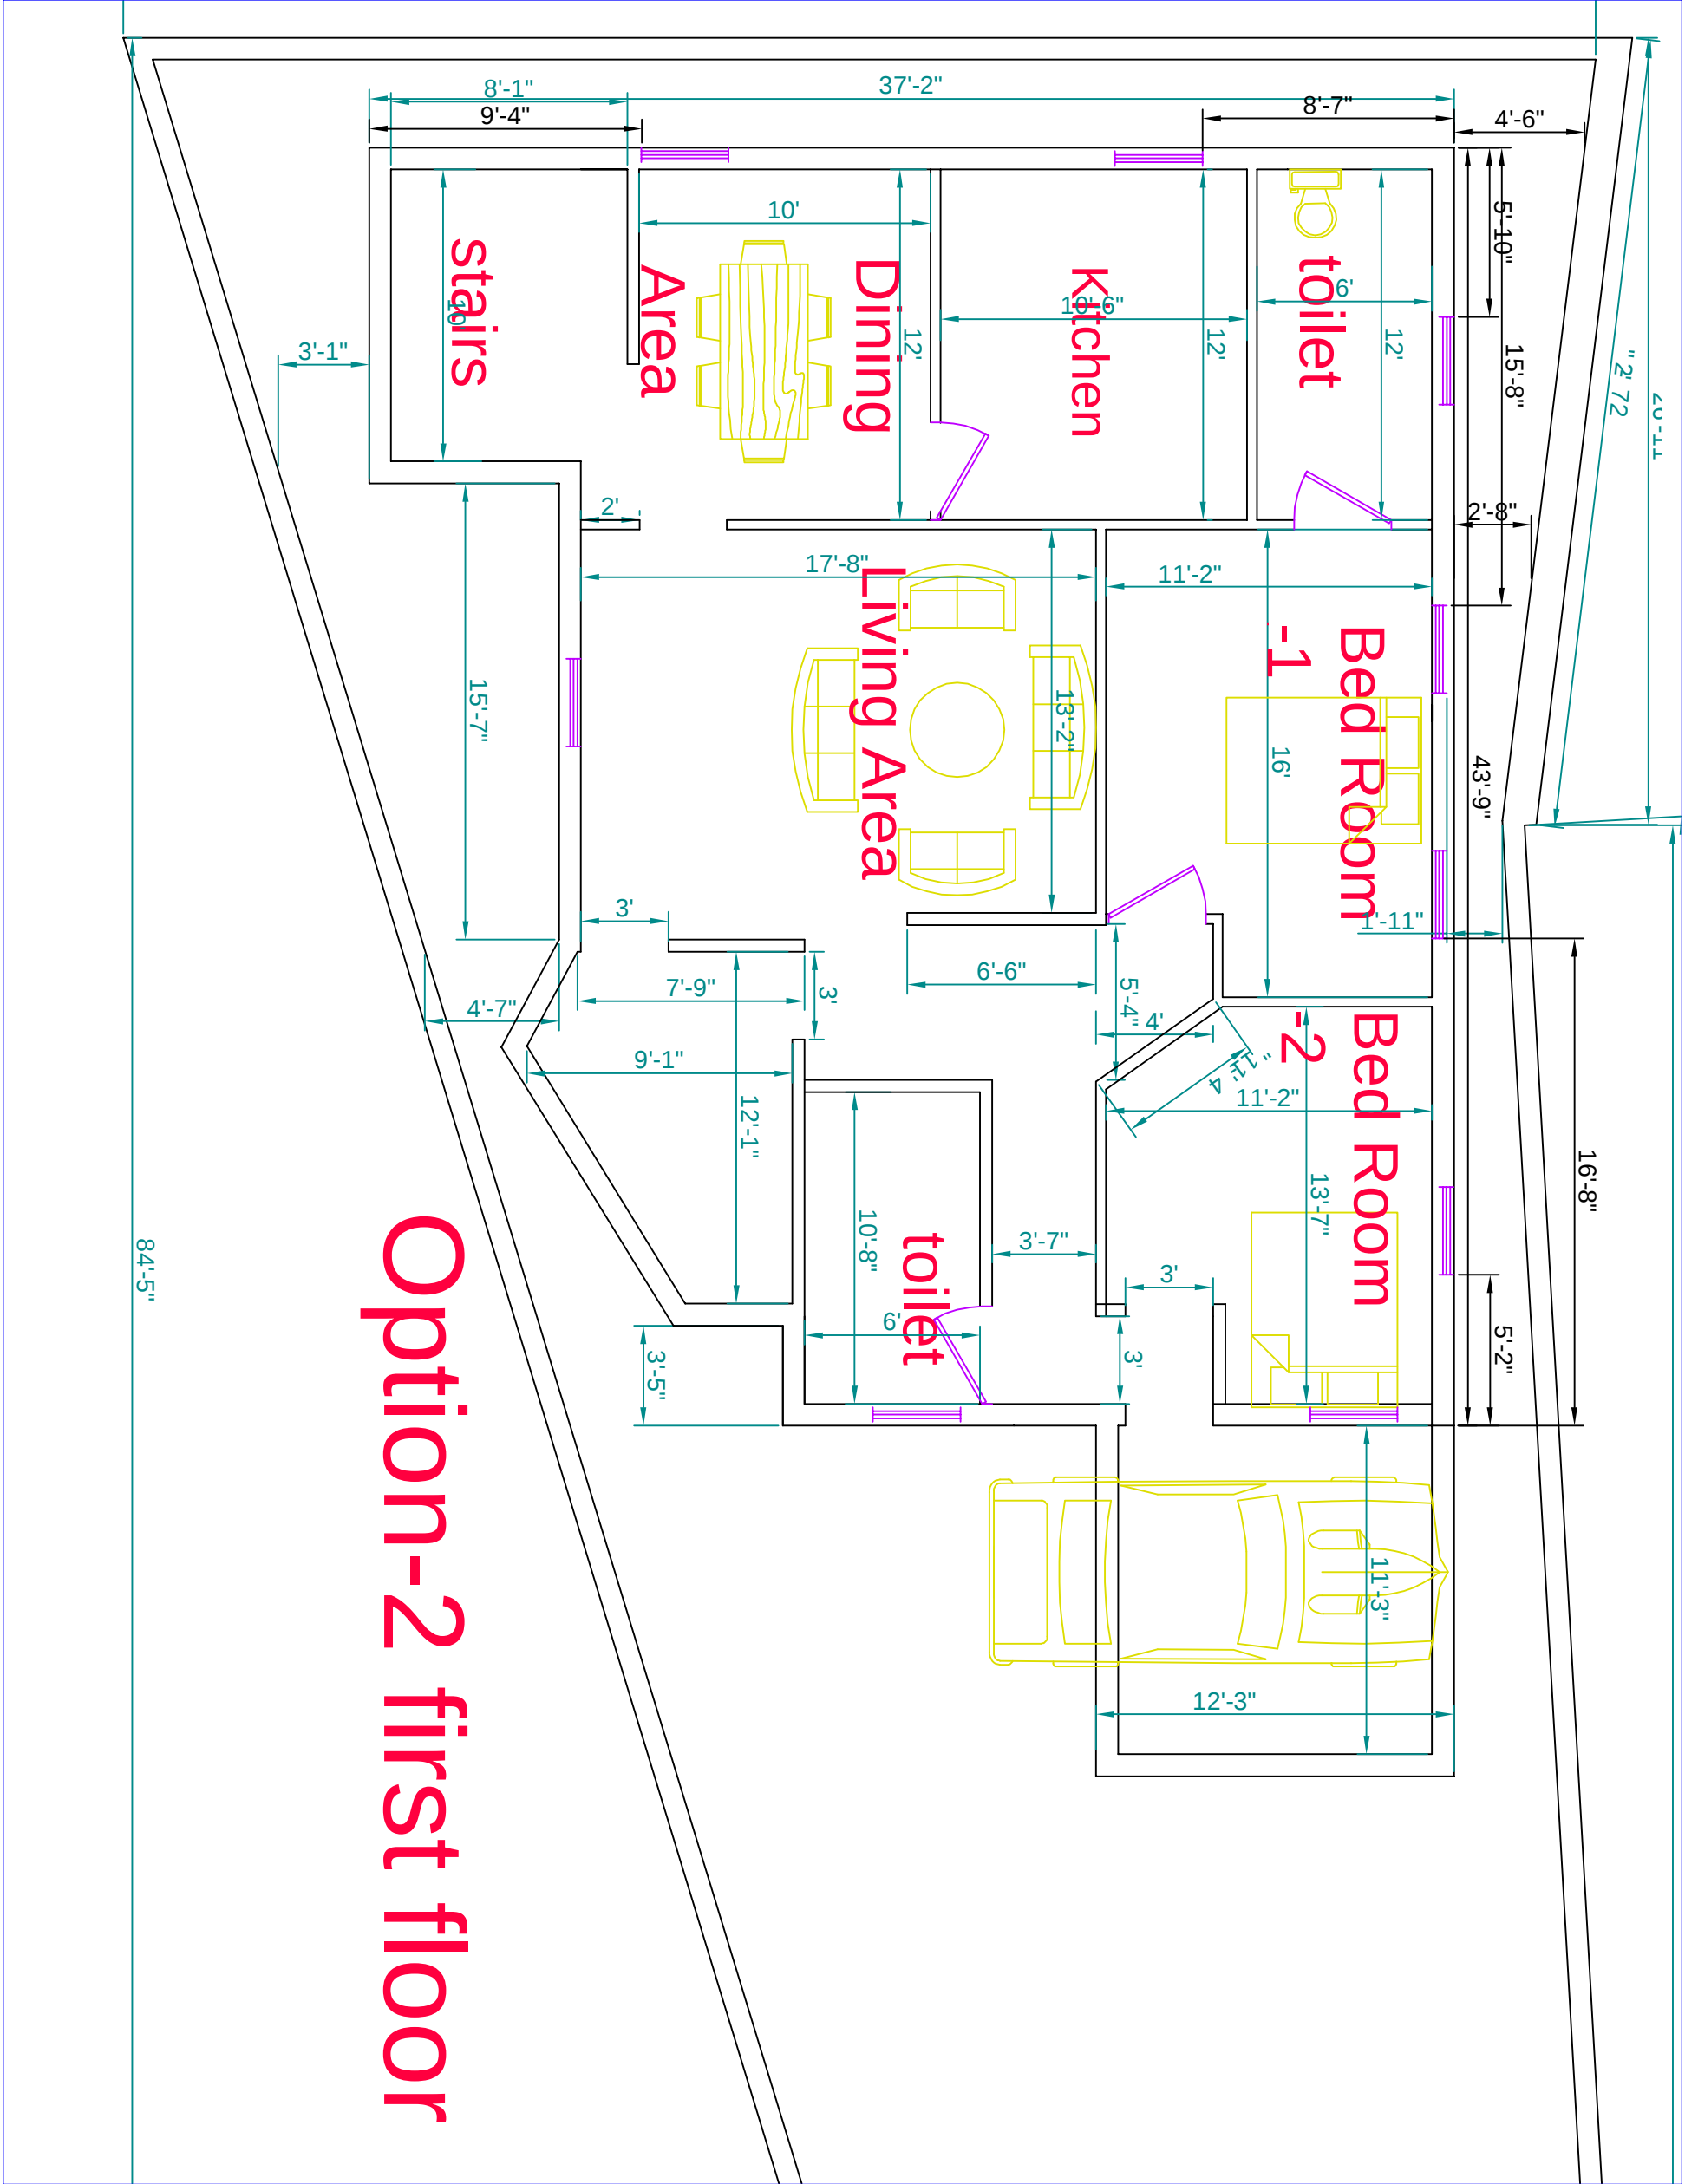

Option-2 first floor

General Notes

No.	Revision/Issue	Date

Print Name and Address
Your ConstructionGuru Inc.

J-1/68, Rajpuri garden Main Market,
New Delhi

Project Name and Address
Bamdauli House-1, Sector-28, Dwarka

Project Bamdauli	Sheet final FF
Date 21.07/2014	
Scale	