


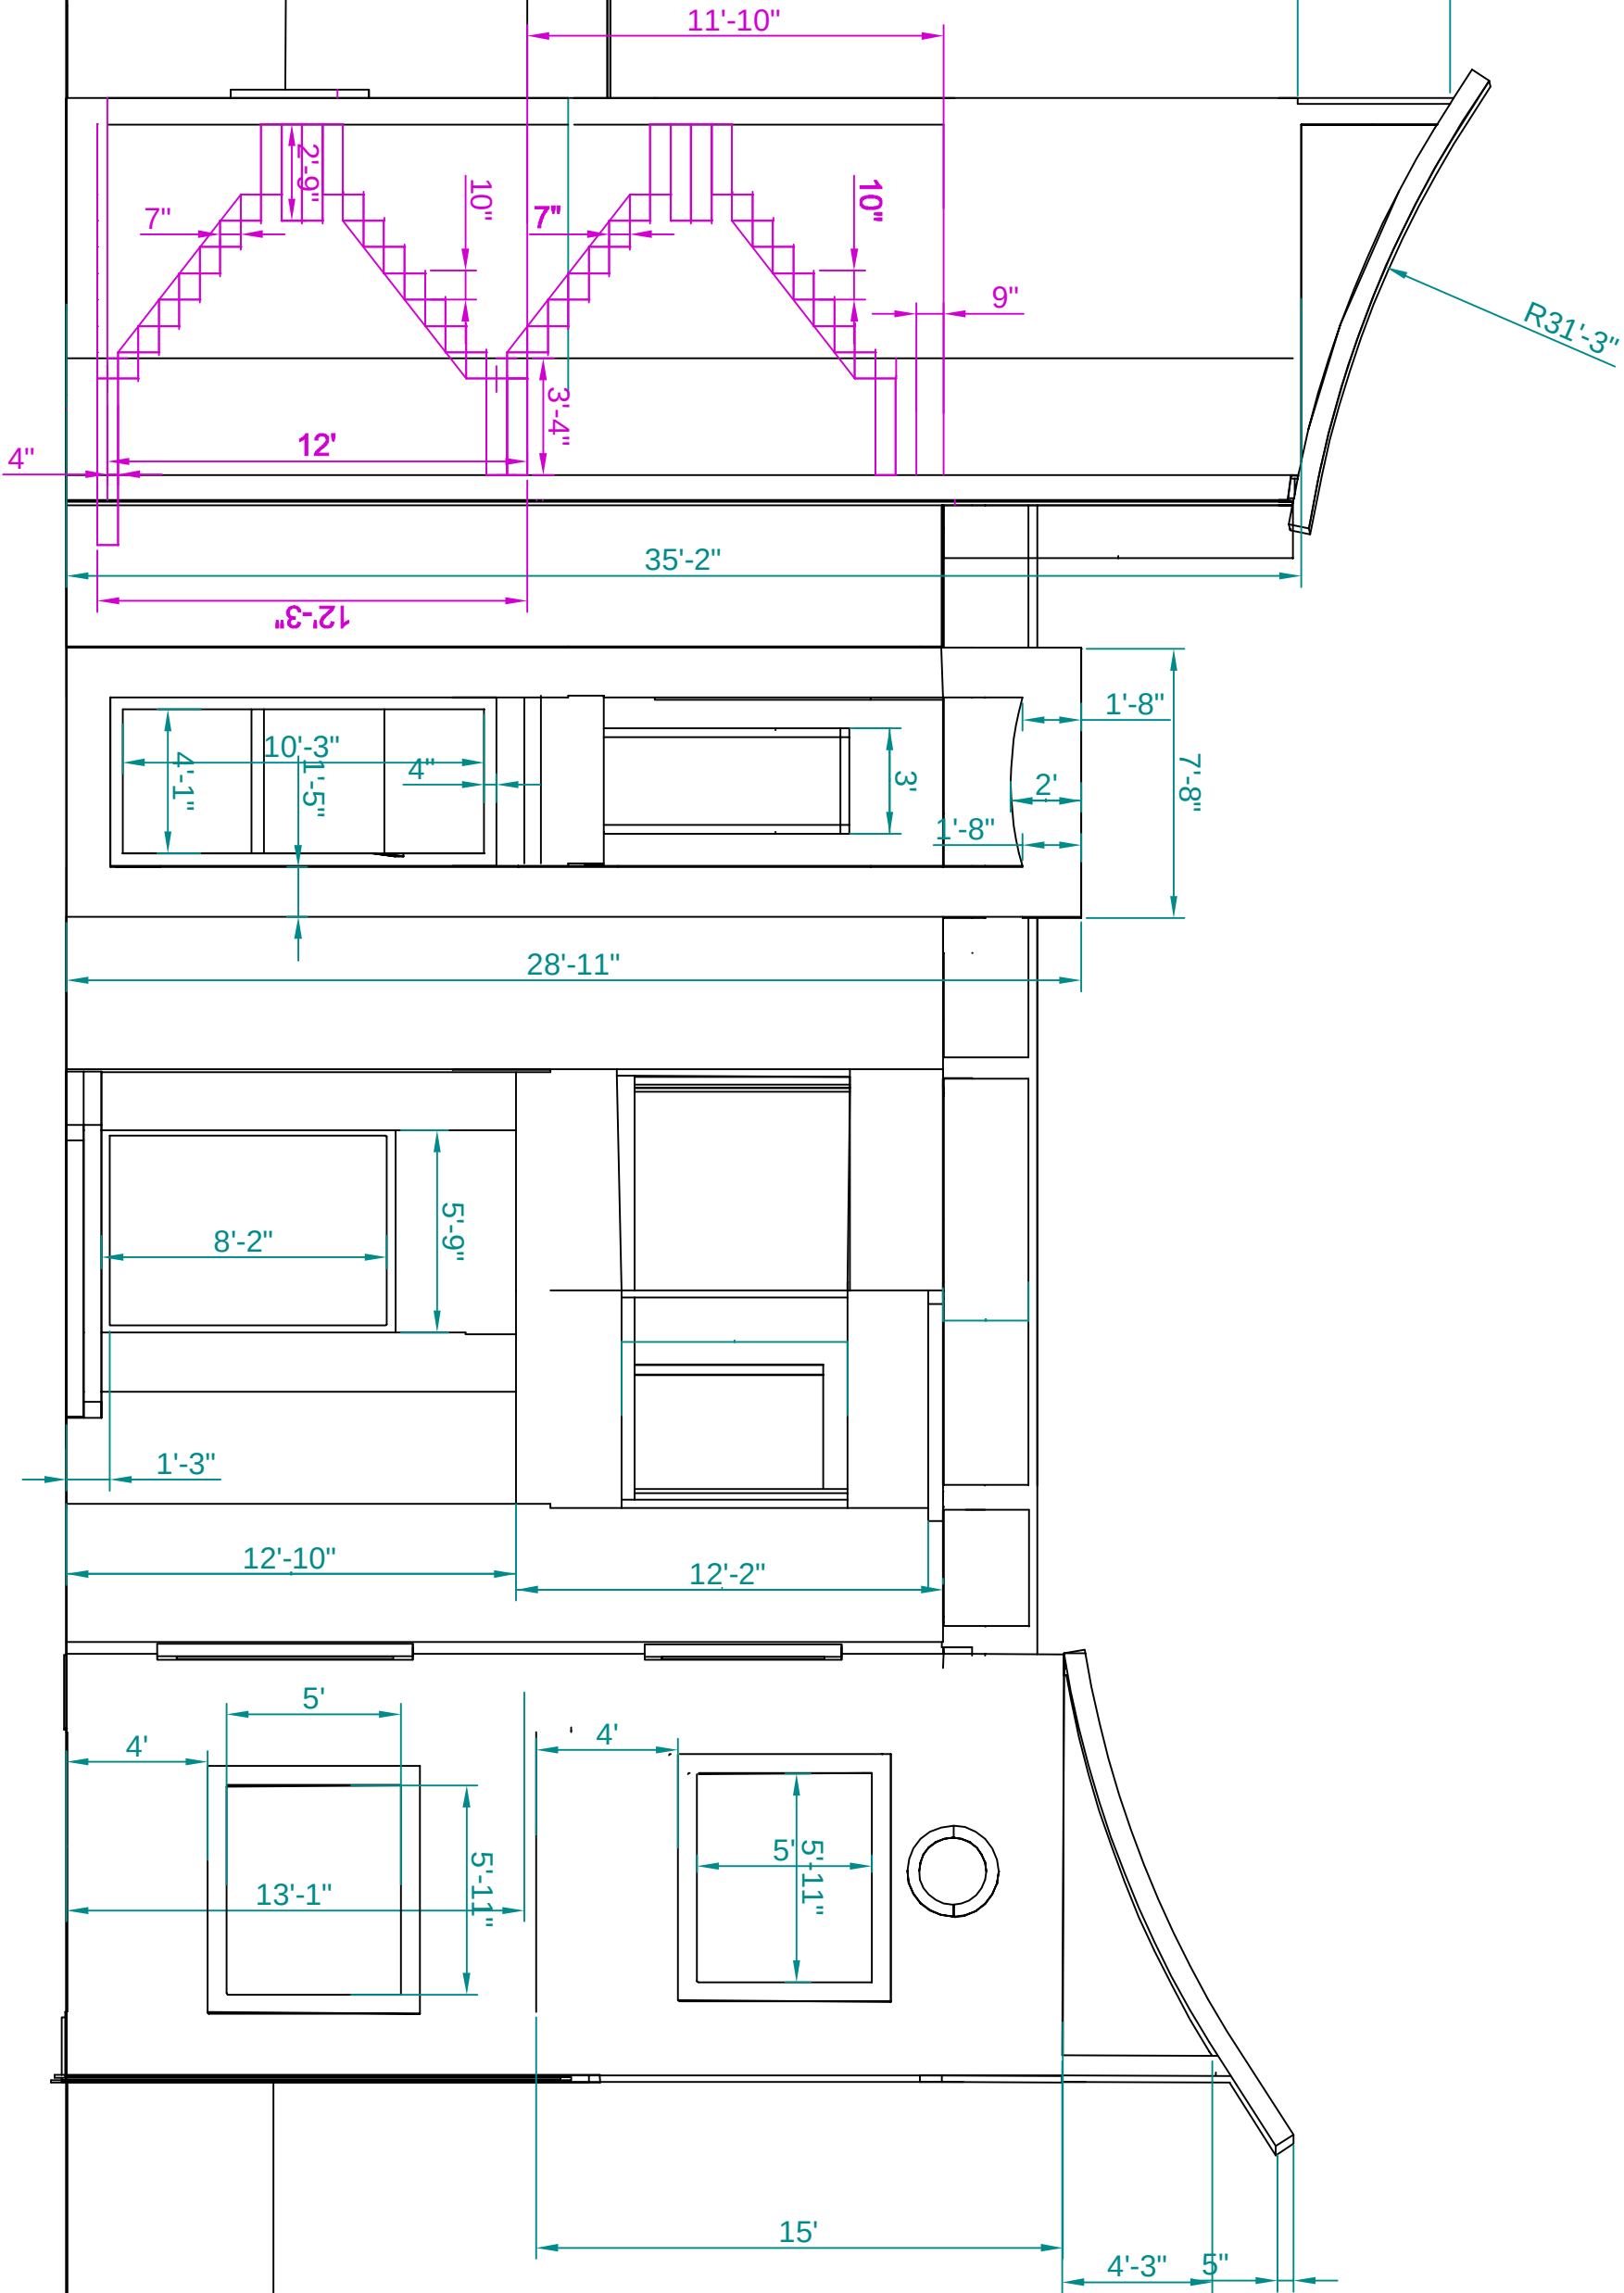

General Notes

No.	Revision/Issue	Date



J-1/68, Rajouri garden Main Market,
New Delhi

Project Name and Address
Bamdauli House-1, Sector-28, Dwarka

Project Bamdauli	Sheet 17
Date 17/08/2014	Scale