



GODDOWN CENTERLINE PLAN




Column foundation

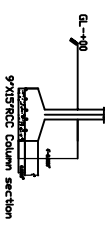

9x15 RIB Column section

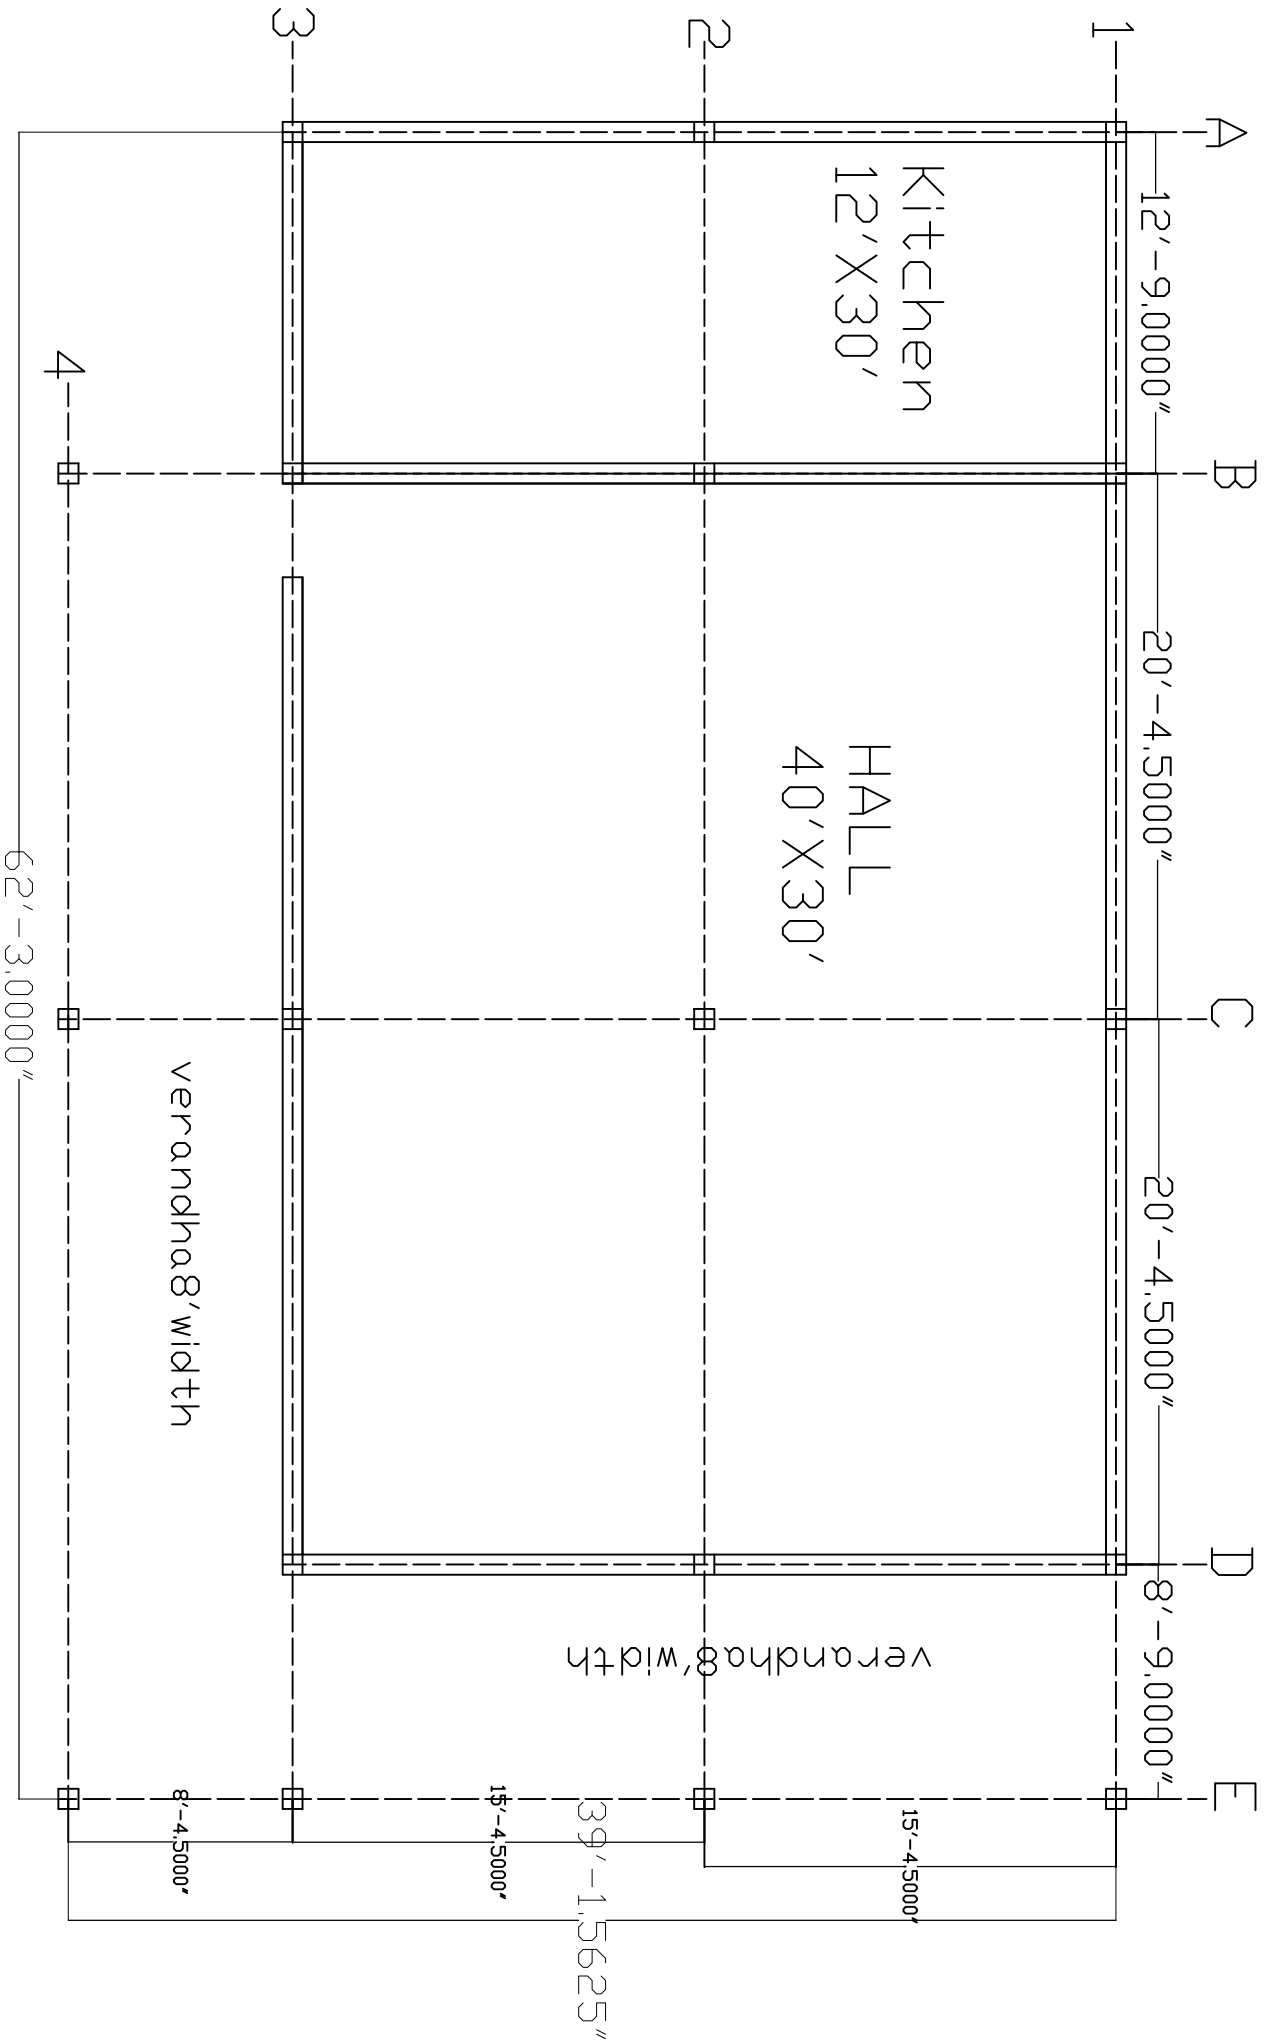

PLAN

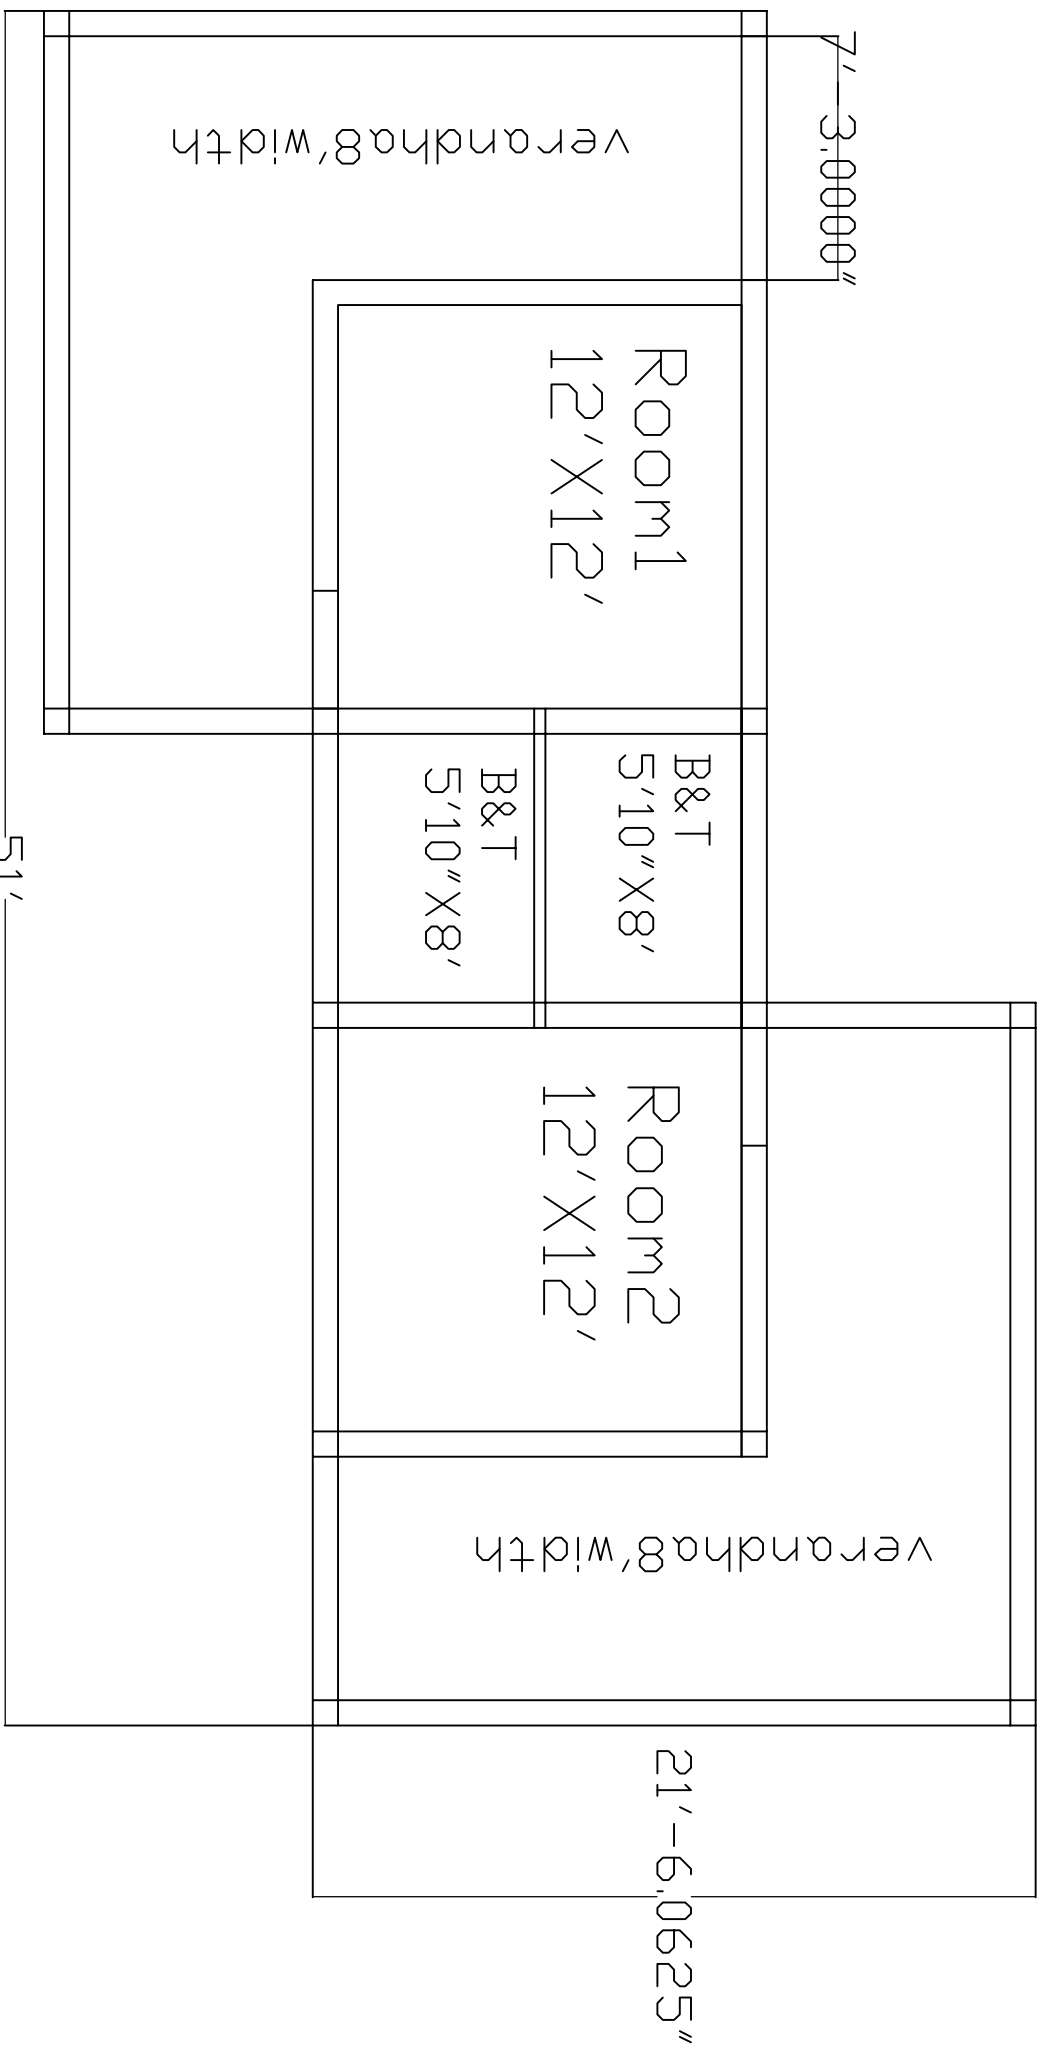

Staff Quarters plan