



# PROPOSAL-03

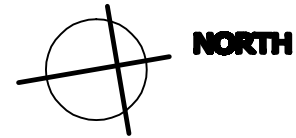

OPEN PARKING

## GROUND FLOOR PLAN WITH SITE LAYOUT

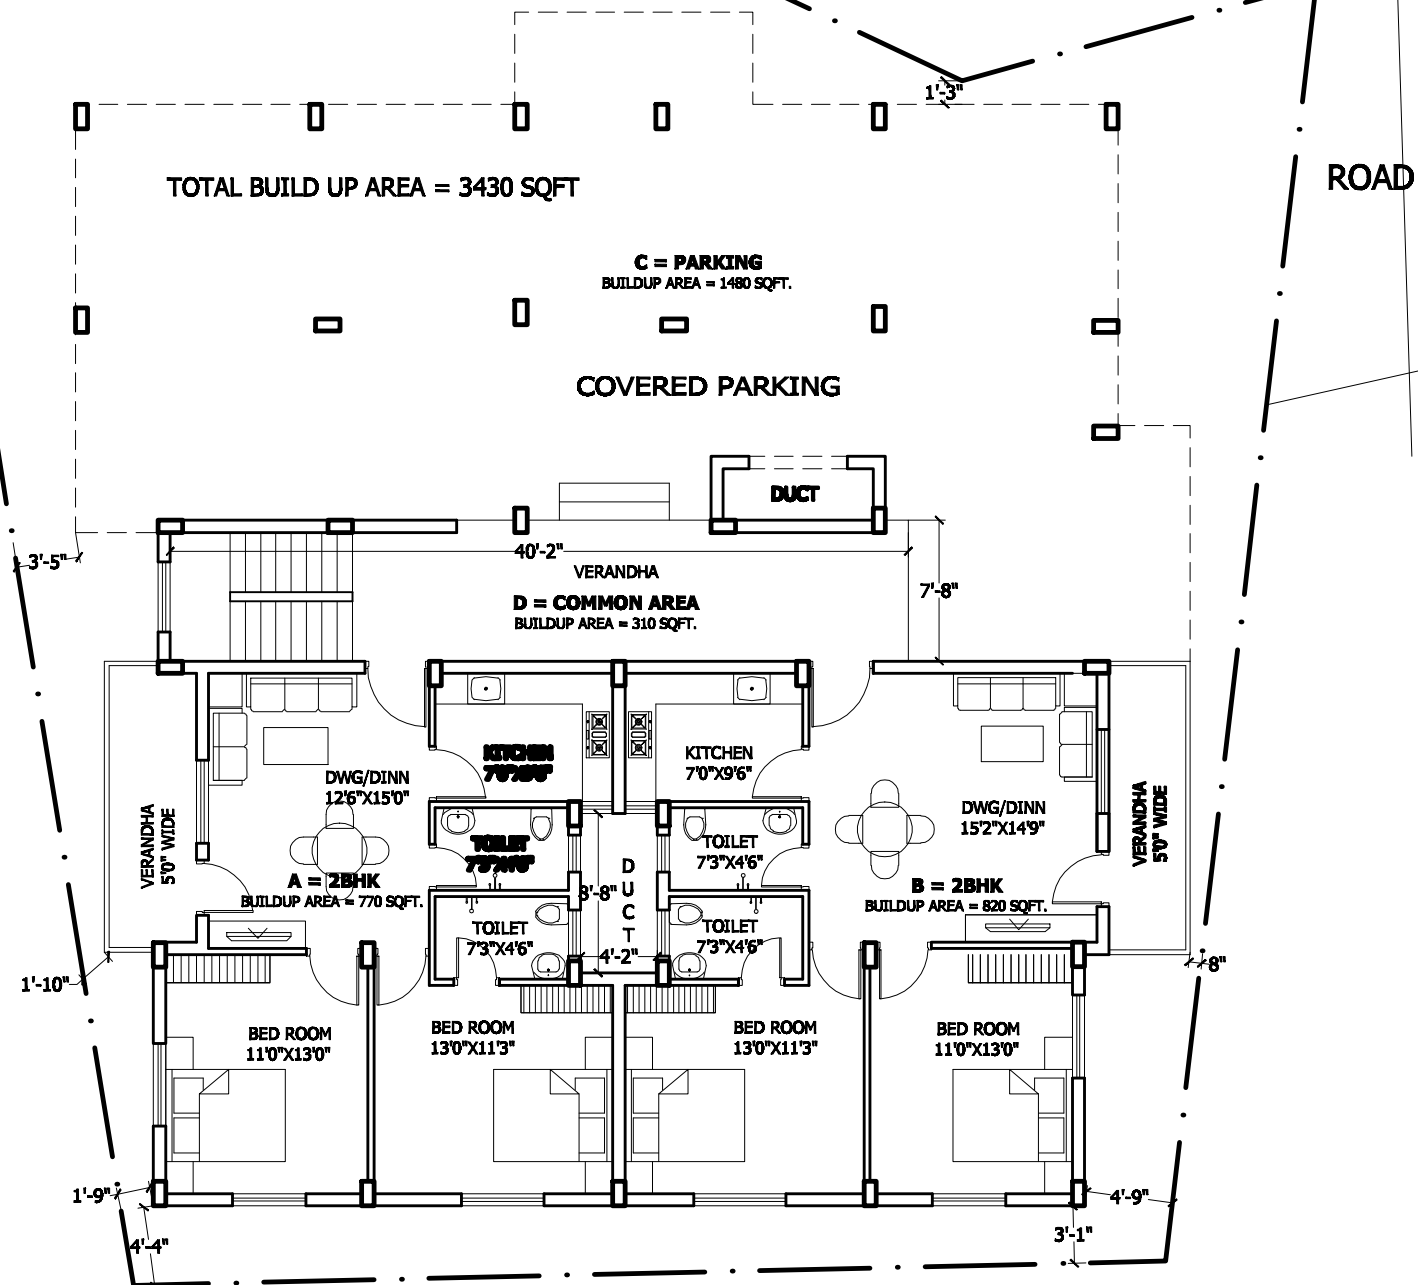

## TYPICAL FLOOR PLAN

