


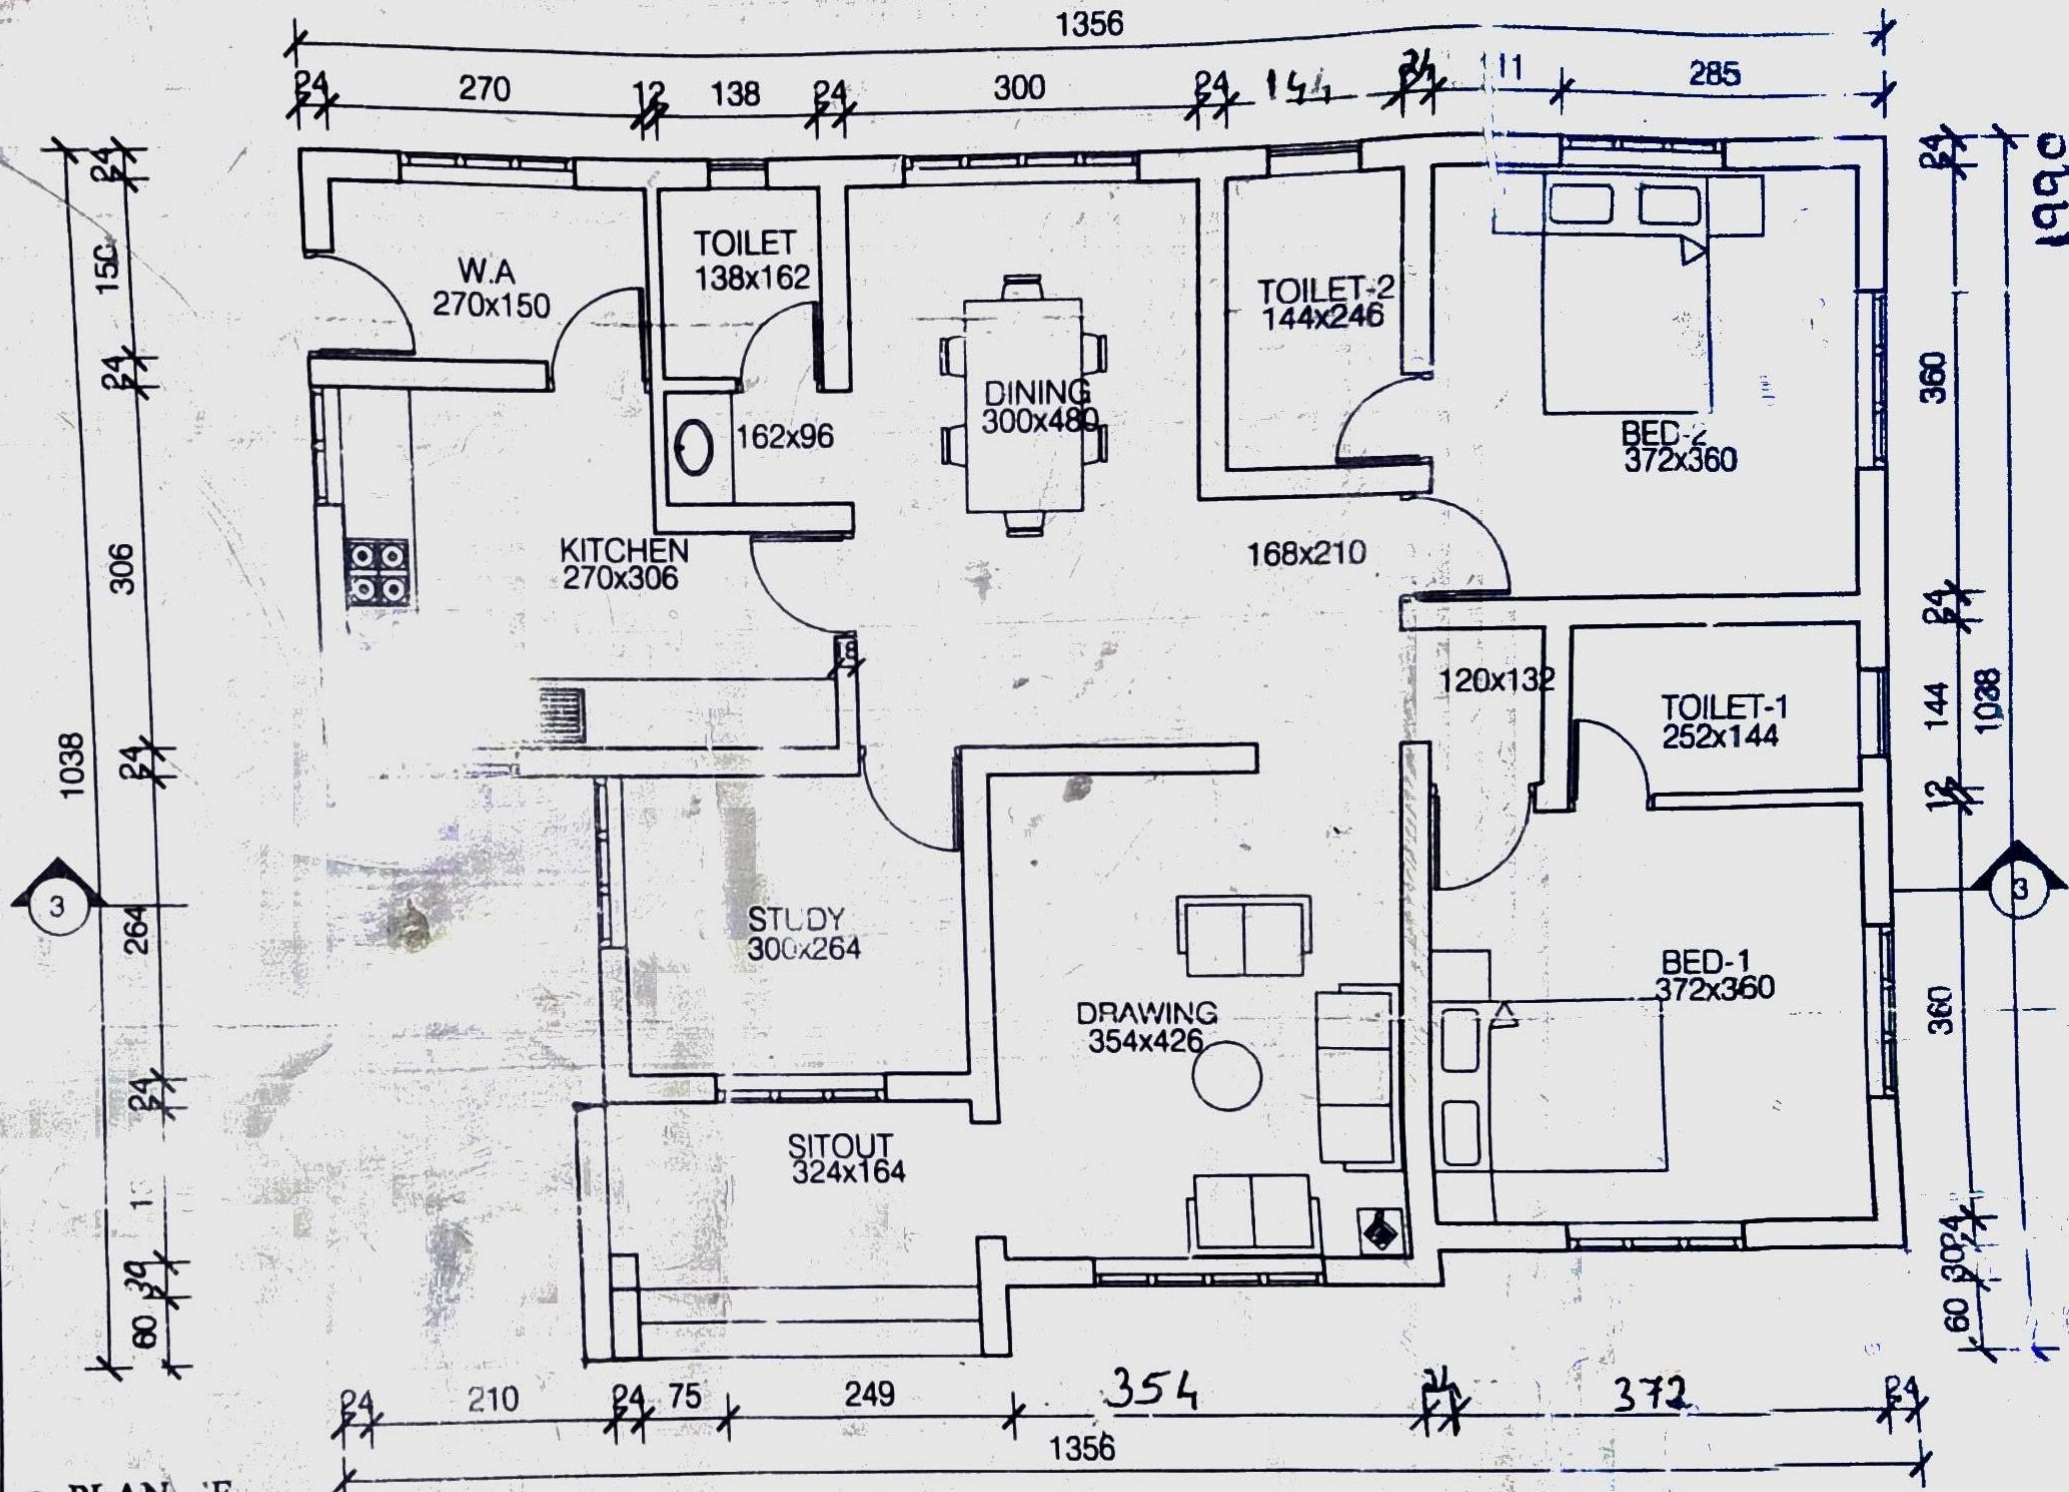

① PLAN OF
SCALE 1:100