


400" W I D E R O A D

300" W I D E R O A D

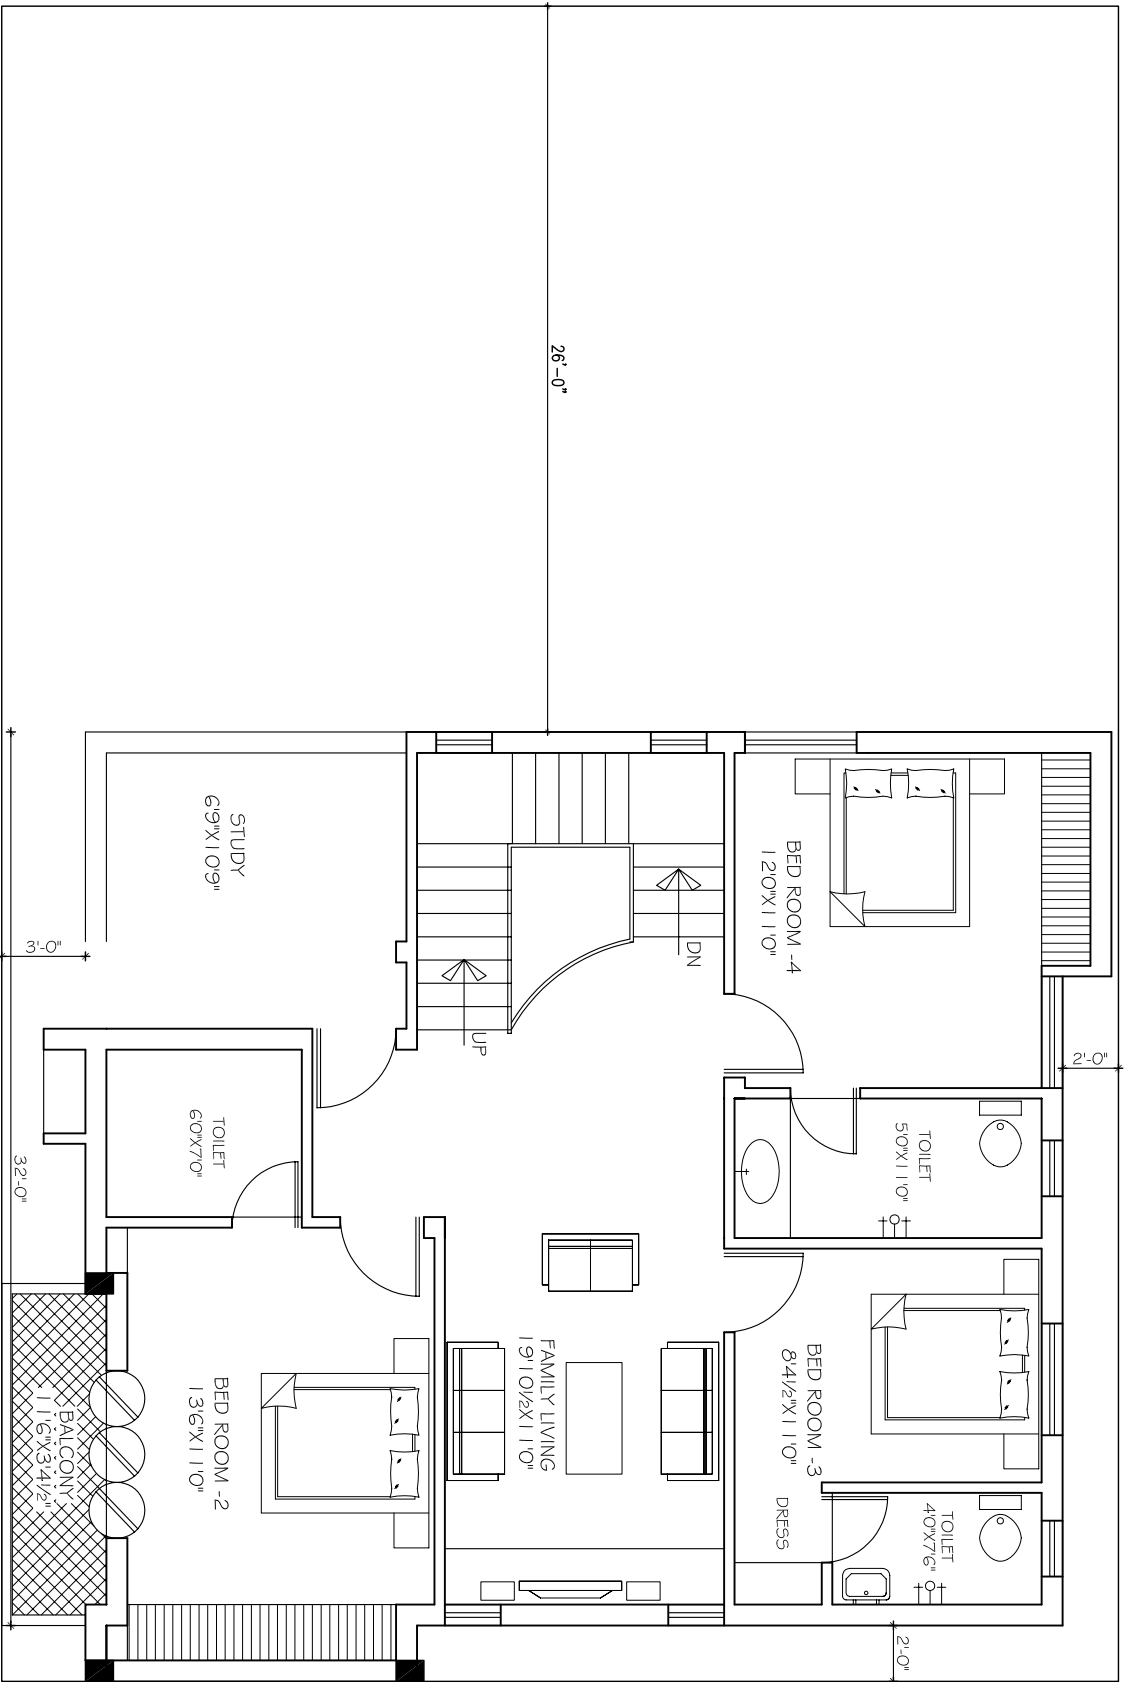

FIRST FLOOR PLAN

OPTION-1A