


400" W I D E R O A D

300" W I D E R O A D

SITE CUM GROUND FLOOR PLAN

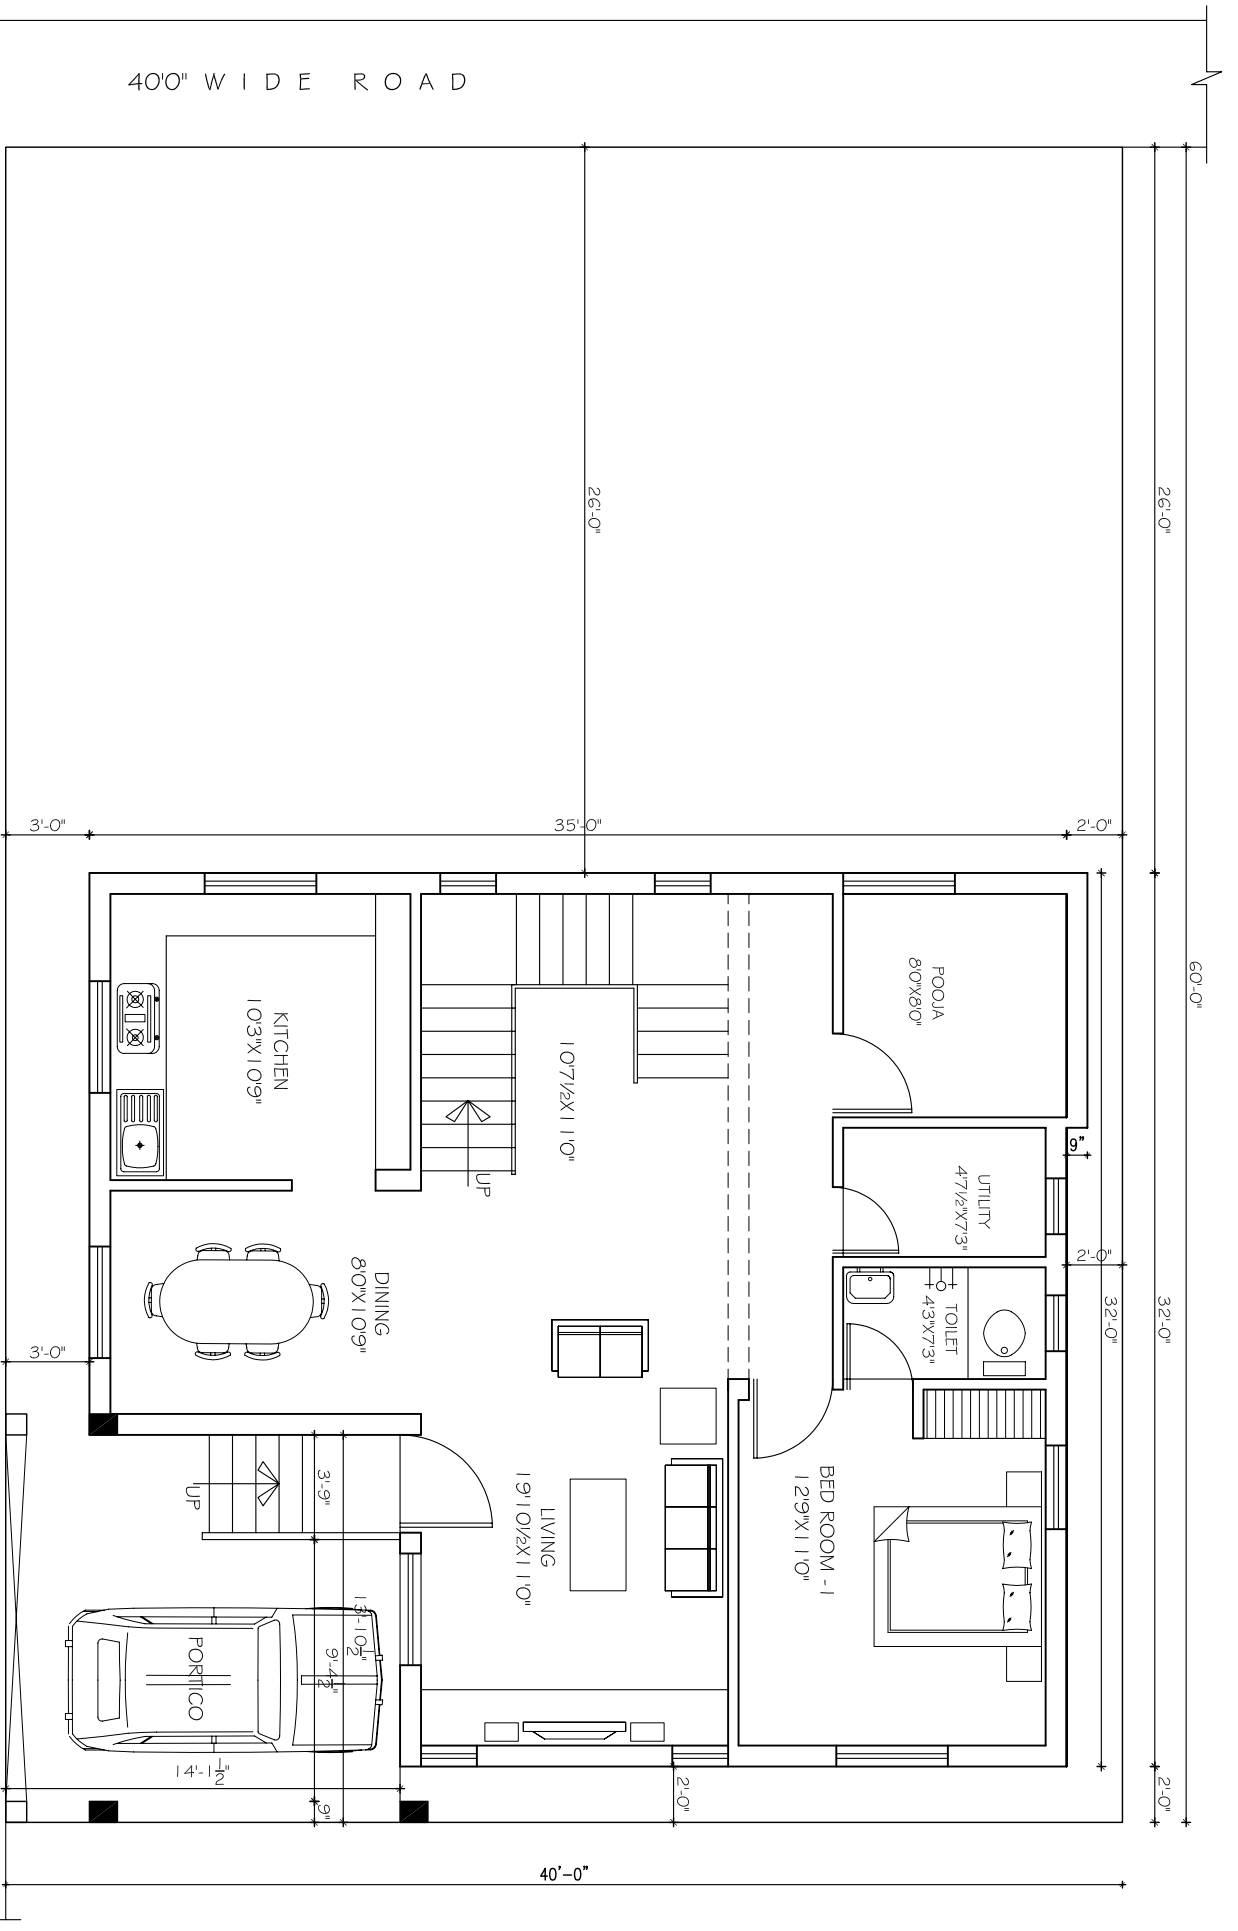

OPTION-1A