


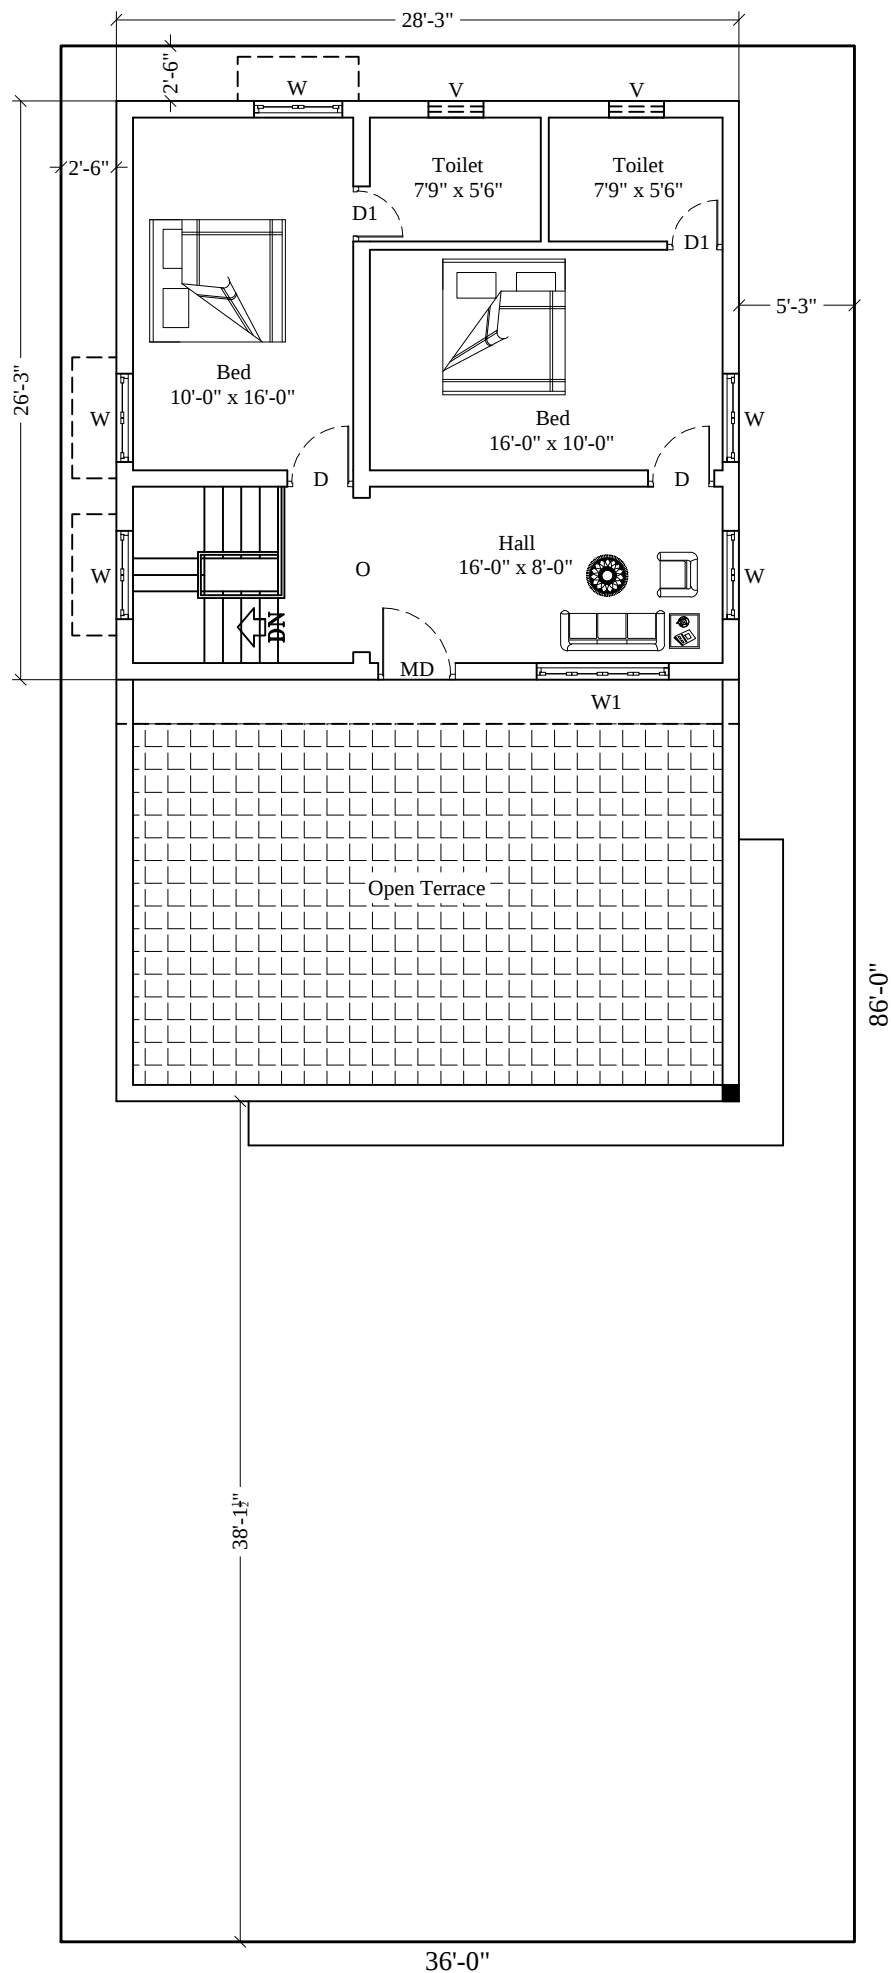

First floor :-

Building - 742.00 Sq.ft

