


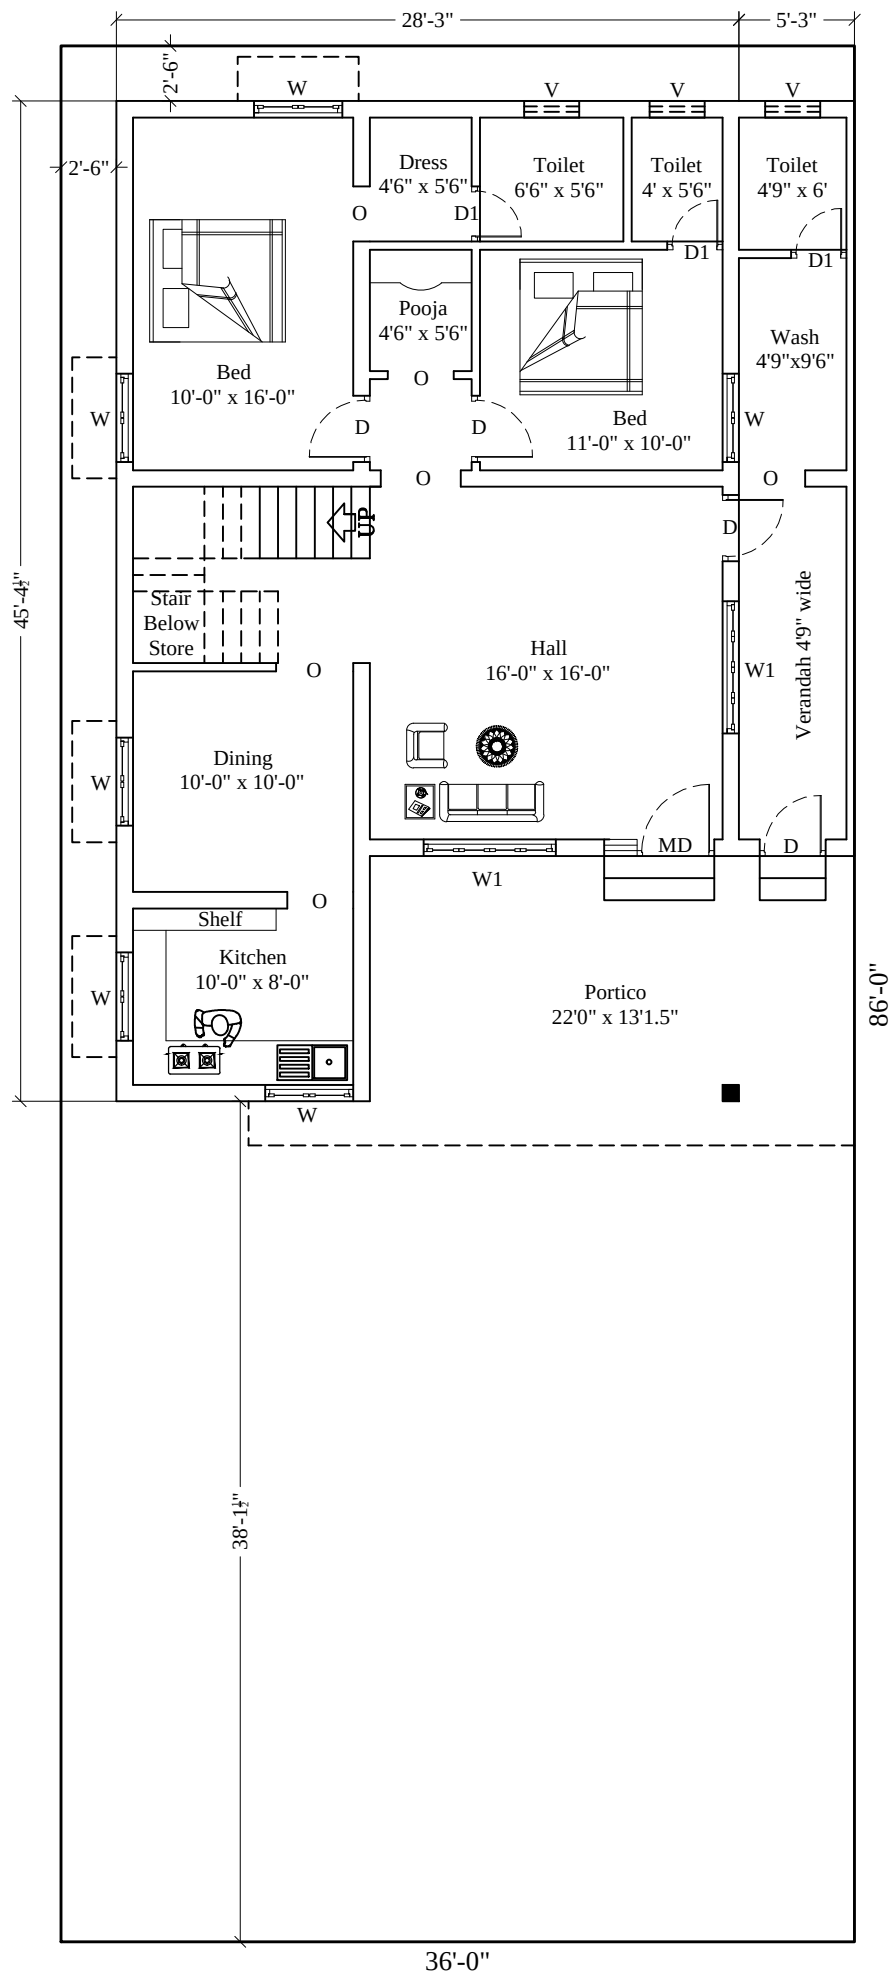

Ground floor :-

Building	-	1275.00 Sq.ft
Portico	-	290.00 Sq.ft

