


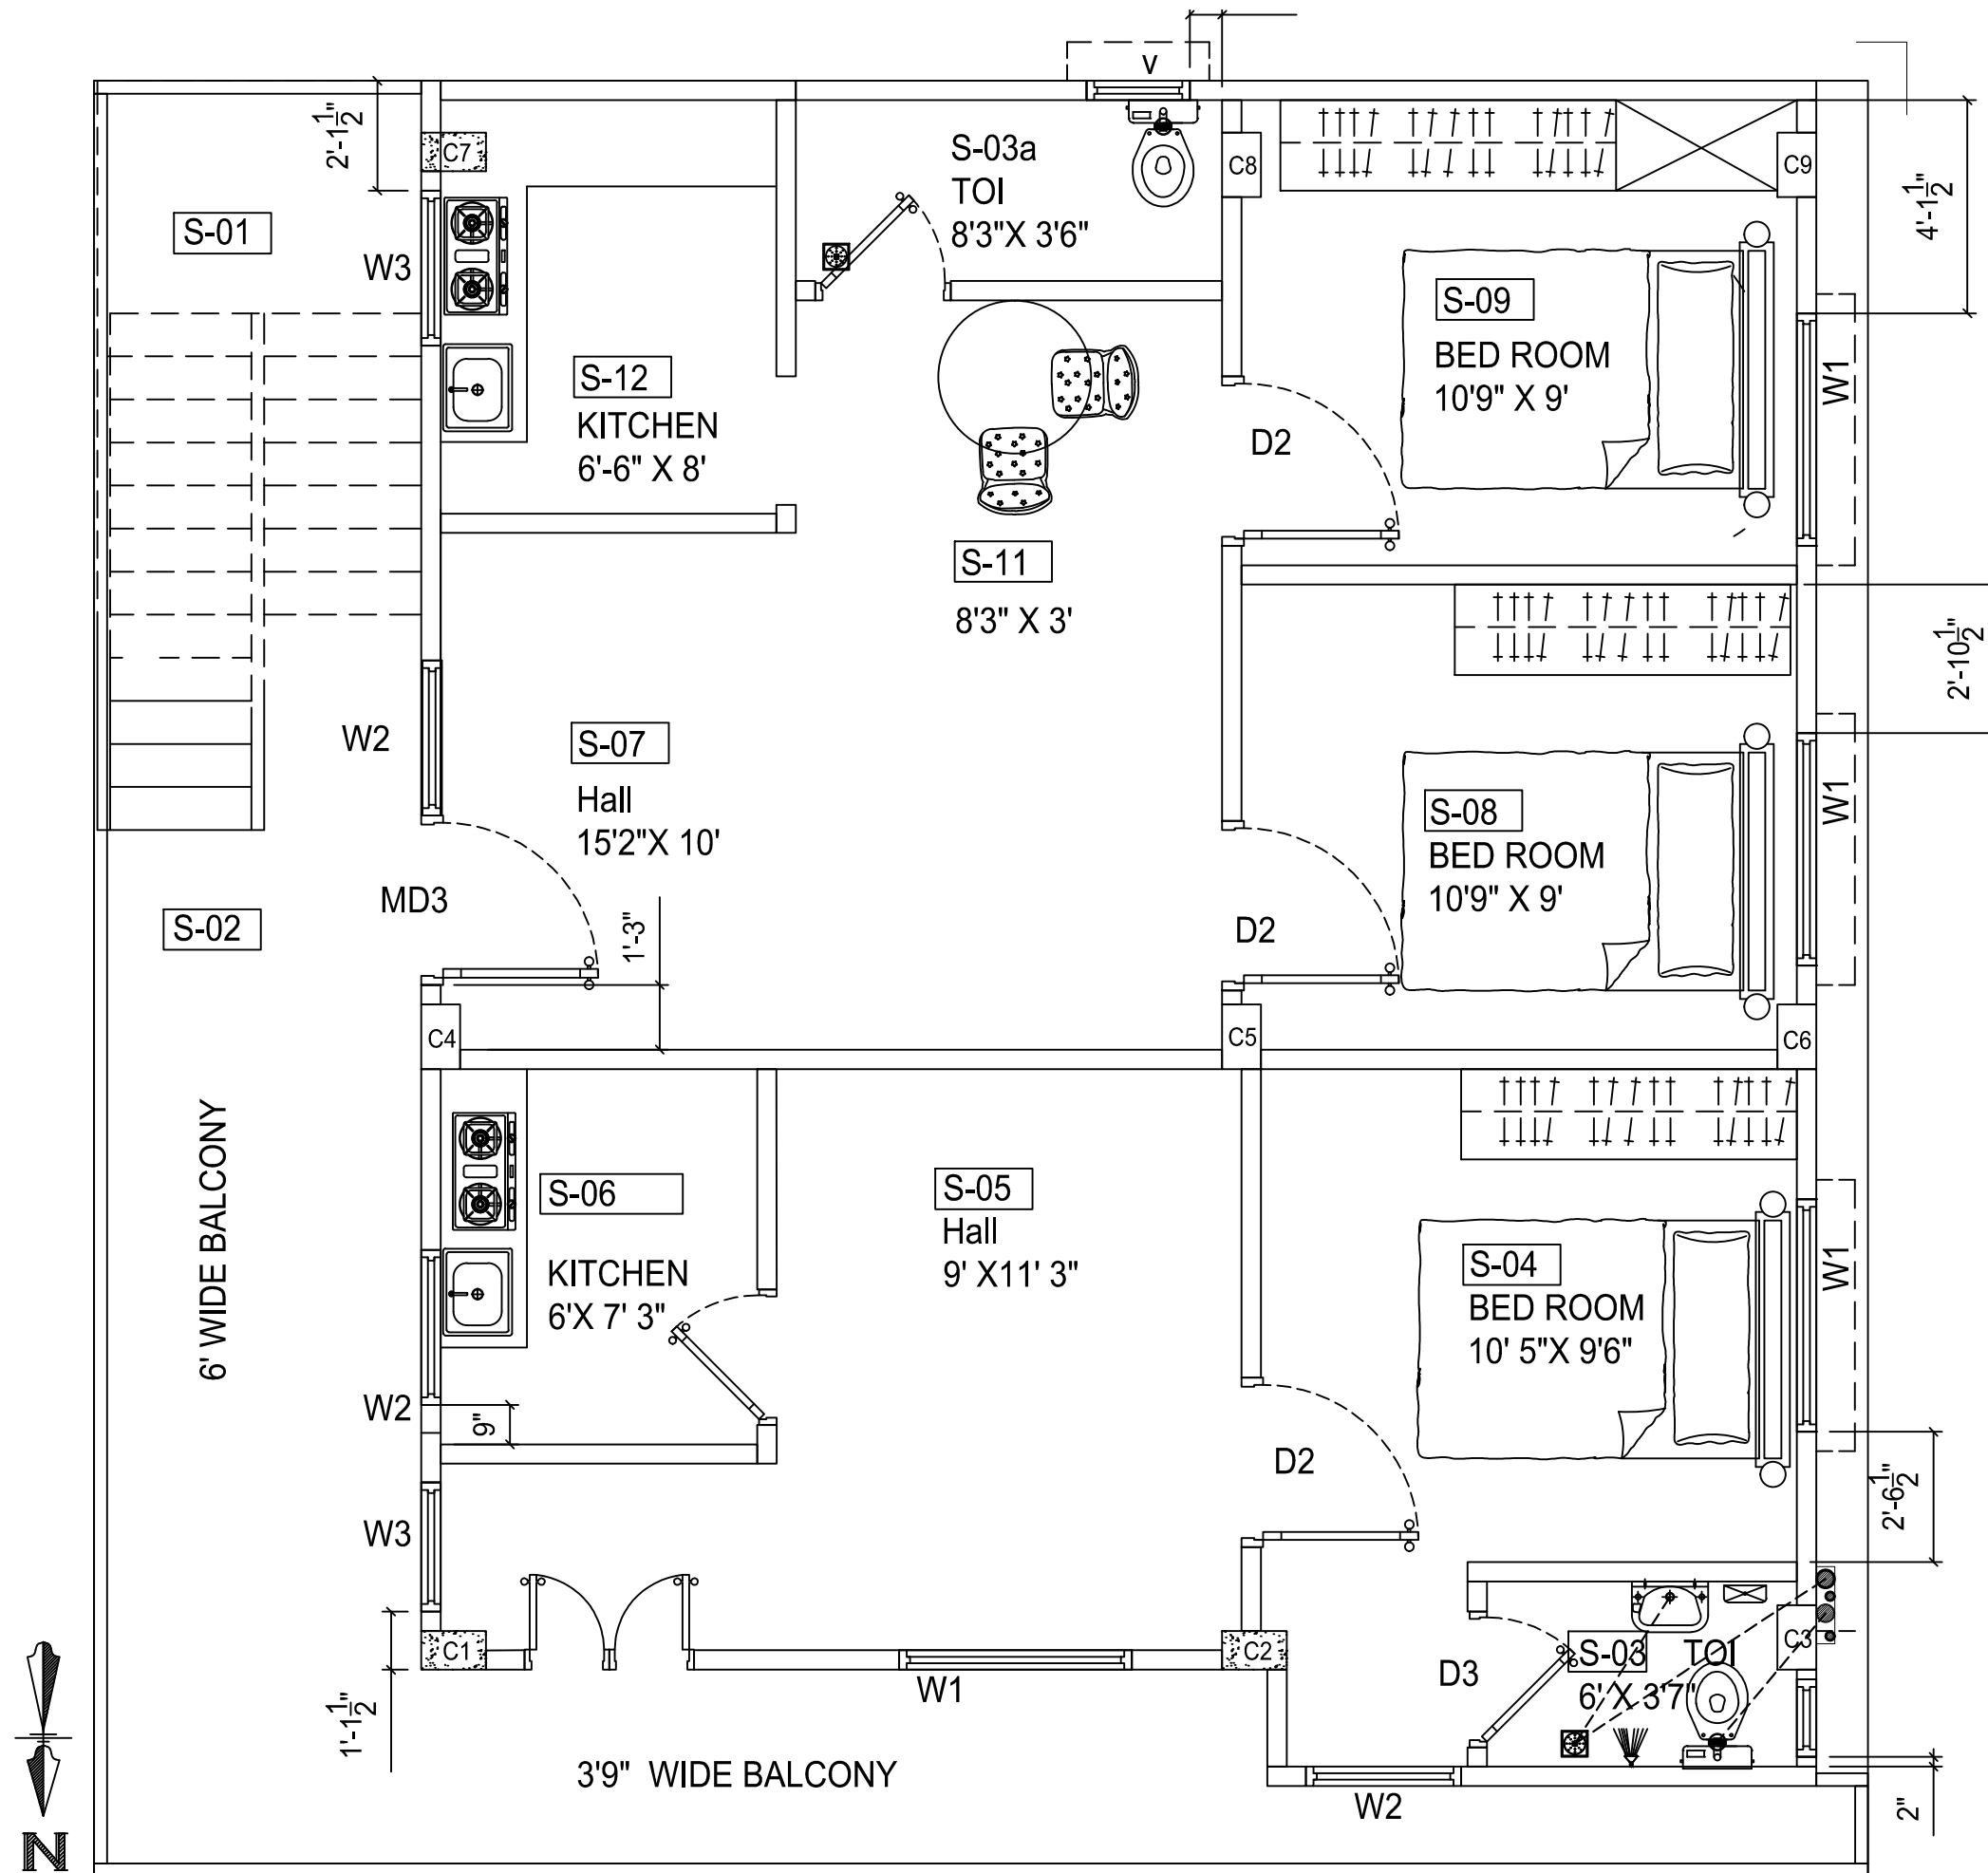

Second Floor Plan 27/12/12