


.60 mt. Wide Roof Projection

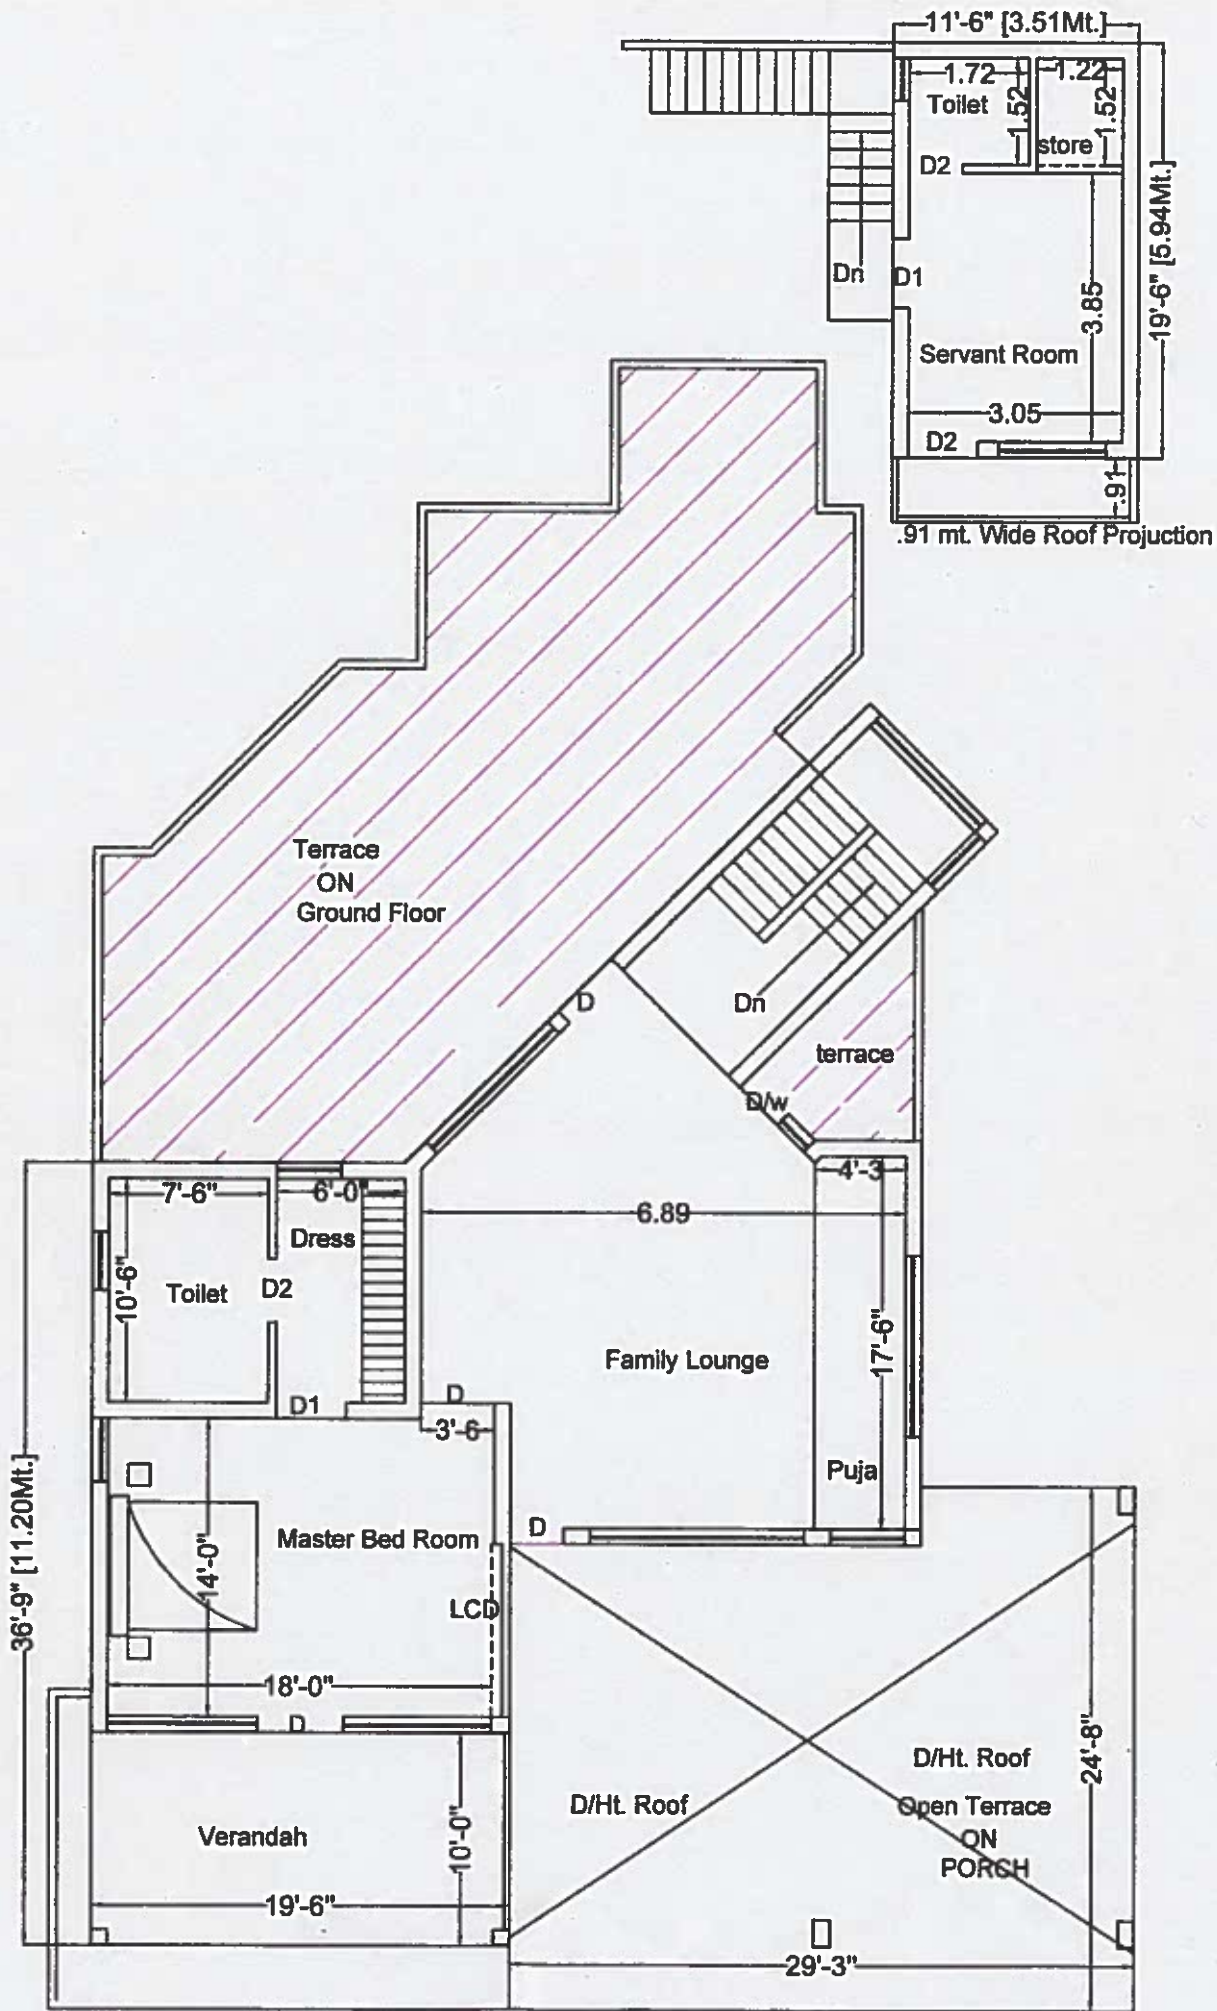

First Floor Area (107.88 m2)